


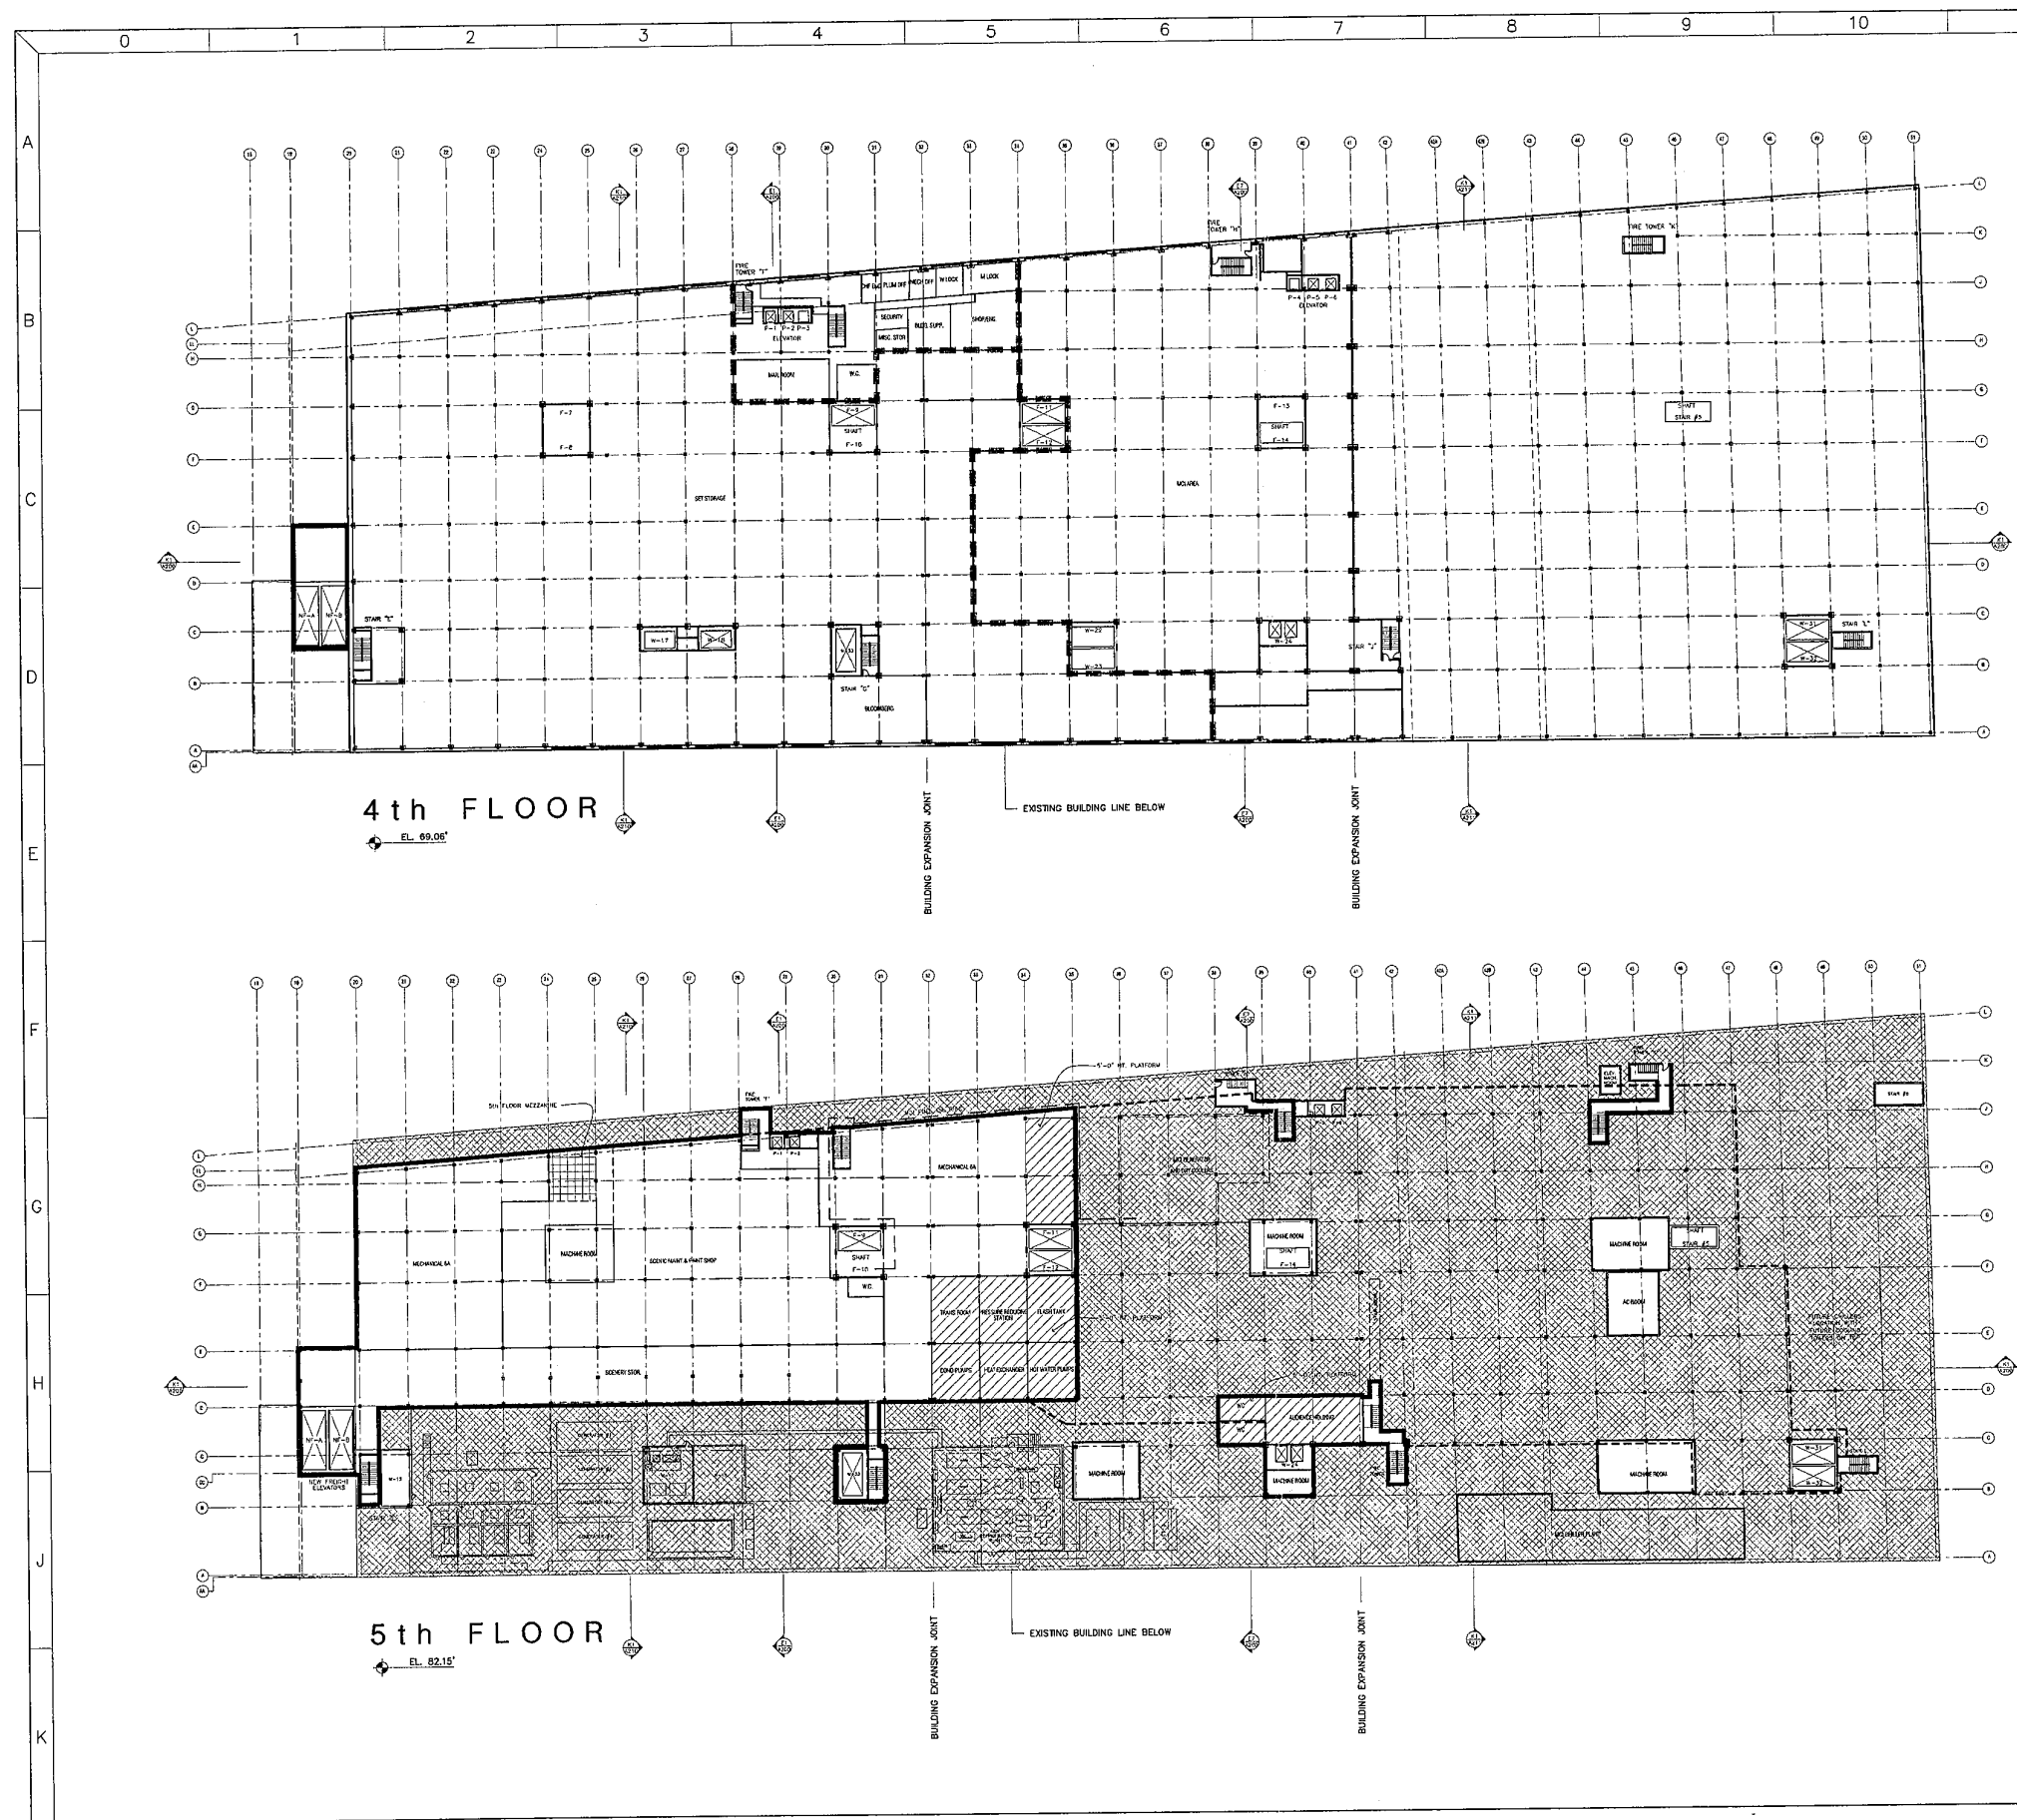

NOTES

LEGEND

- DEMISING SEPARATION
- NEW ROOF ON NEW SLAB
- NEW ROOF ON EXISTING SLAB
- EDGE OF NEW SLAB/WALLS
- EDGE OF EXISTING SLAB/WALLS
- BUILDING ABOVE
- BUILDING ABOVE
- NEW ELEVATOR CAB
- RENOVATED SHAFT

05-29-98 FOR PRICING
06-21-98 PRE-SCHEMATIC
01-21-99 FOR REVIEW
10-22-97 FOR PRICING

ISSUE DATE

HUDSON RIVER STUDIOS
330 - 340 West Street, New York, NY 10014


PRE-SCHEMATIC
4th & 5th PLANS

SCALE 1/32" = 1' - 0" BY PO PROJECT NO. 9711

KEYNOTES ON THIS SHEET ARE TO APPLY FOR SIMILAR GRAPHIC INDICATIONS THROUGHOUT THIS SHEET.

THESE DRAWINGS ARE INSTRUMENTS OF SERVICE BY MERIDIAN DESIGN ASSOCIATES, WHO HOLDS THEIR COPYRIGHT. THEY MAY NOT BE USED OR REPRODUCED FOR ANY PURPOSE WITHOUT THE EXPRESS PERMISSION OF MERIDIAN DESIGN ASSOCIATES.

DRAWING NO. A103

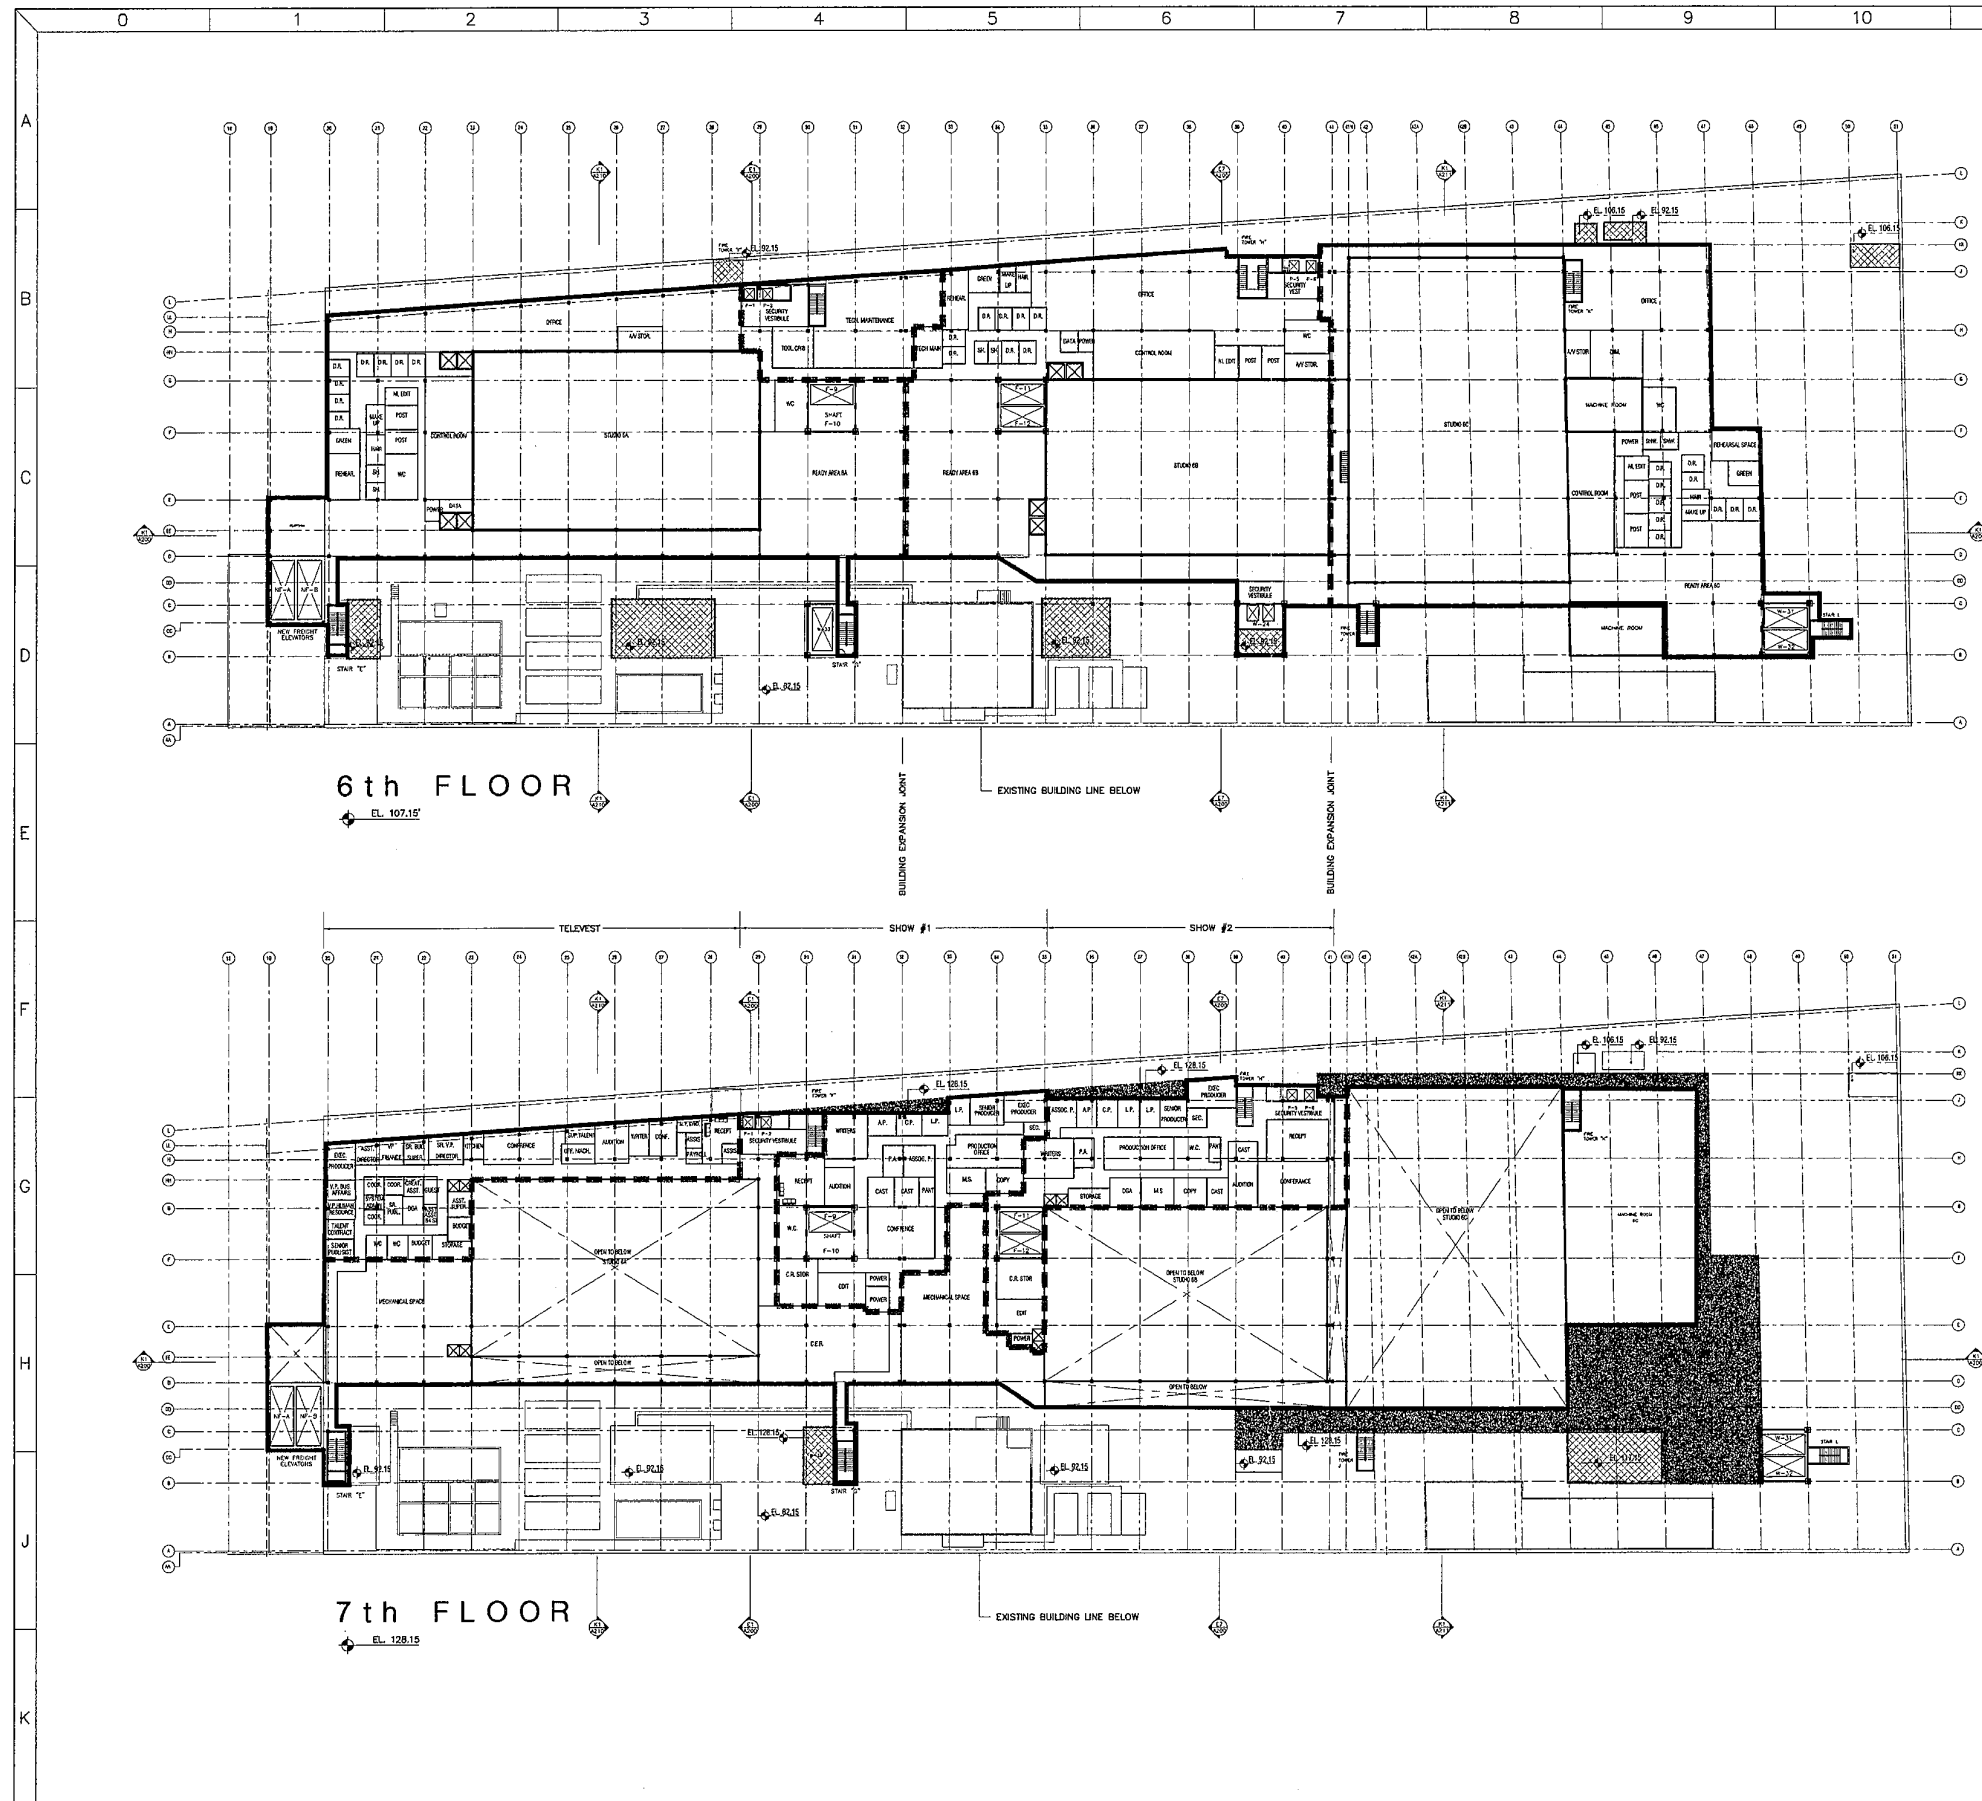

NOTES

LEGEND

- DEMISING SEPARATION
- NEW ROOF ON NEW SLAB
- NEW ROOF ON EXISTING SLAB
- EDGE OF NEW SLAB/WALLS
- EDGE OF NEW SLAB/WALLS
- BUILDING ABOVE
- BUILDING ABOVE
- NEW ELEVATOR CAB
- RENOVATED SHAFT

05-29-88 FOR PRICING
05-21-88 PRE-SCHEMATIC
01-21-88 FOR REVIEW
10-22-87 FOR PRICING

ISSUE DATE

HUDSON RIVER STUDIOS
330 - 340 West Street, New York, NY 10014


PRE-SCHEMATIC
6th & 7th PLANS


SCALE 1/32" = 1' - 0" BY PO PROJECT NO. 9711

KEYNOTES ON THIS SHEET ARE TO APPLY FOR SIMILAR GRAPHIC INDICATIONS THROUGHOUT THIS SHEET.


THESE DRAWINGS ARE INSTRUMENTS OF SERVICE BY MERIDIAN DESIGN ASSOCIATES, WHO HOLDS THEIR COPYRIGHT. THEY MAY NOT BE USED OR REPRODUCED FOR ANY PURPOSE WITHOUT THE EXPRESS PERMISSION OF MERIDIAN DESIGN ASSOCIATES.

DRAWING NO. A104

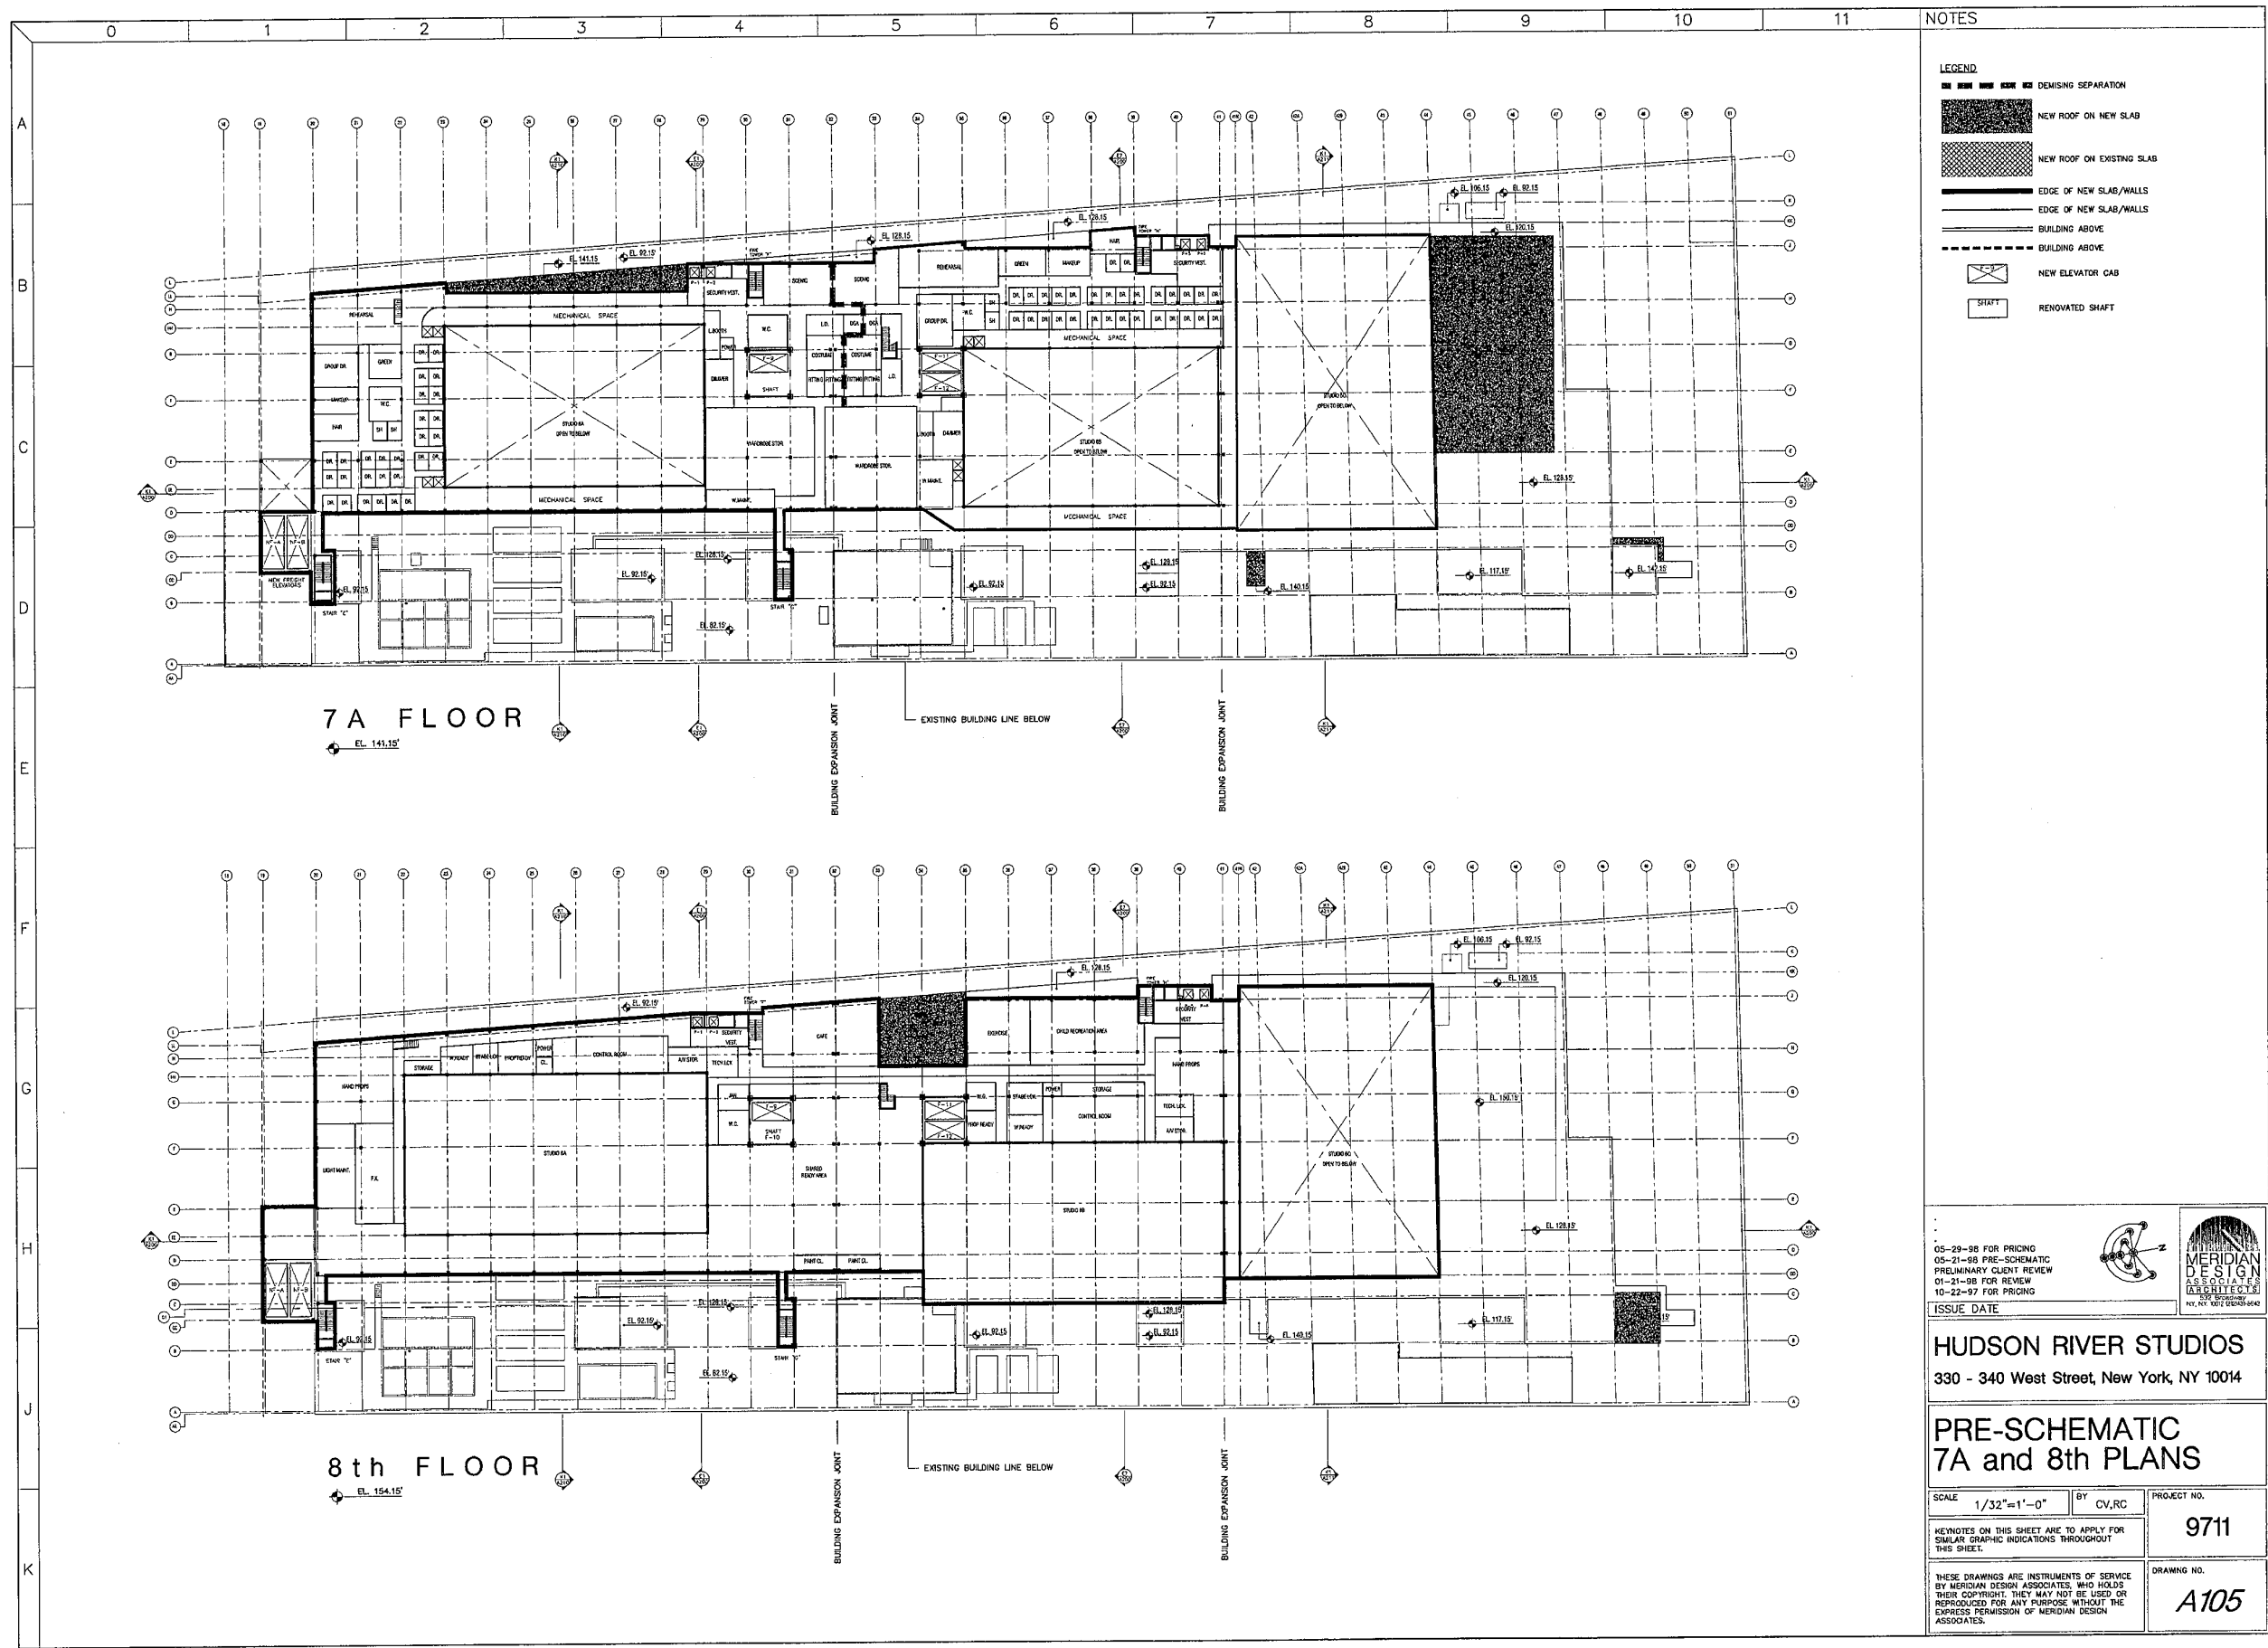


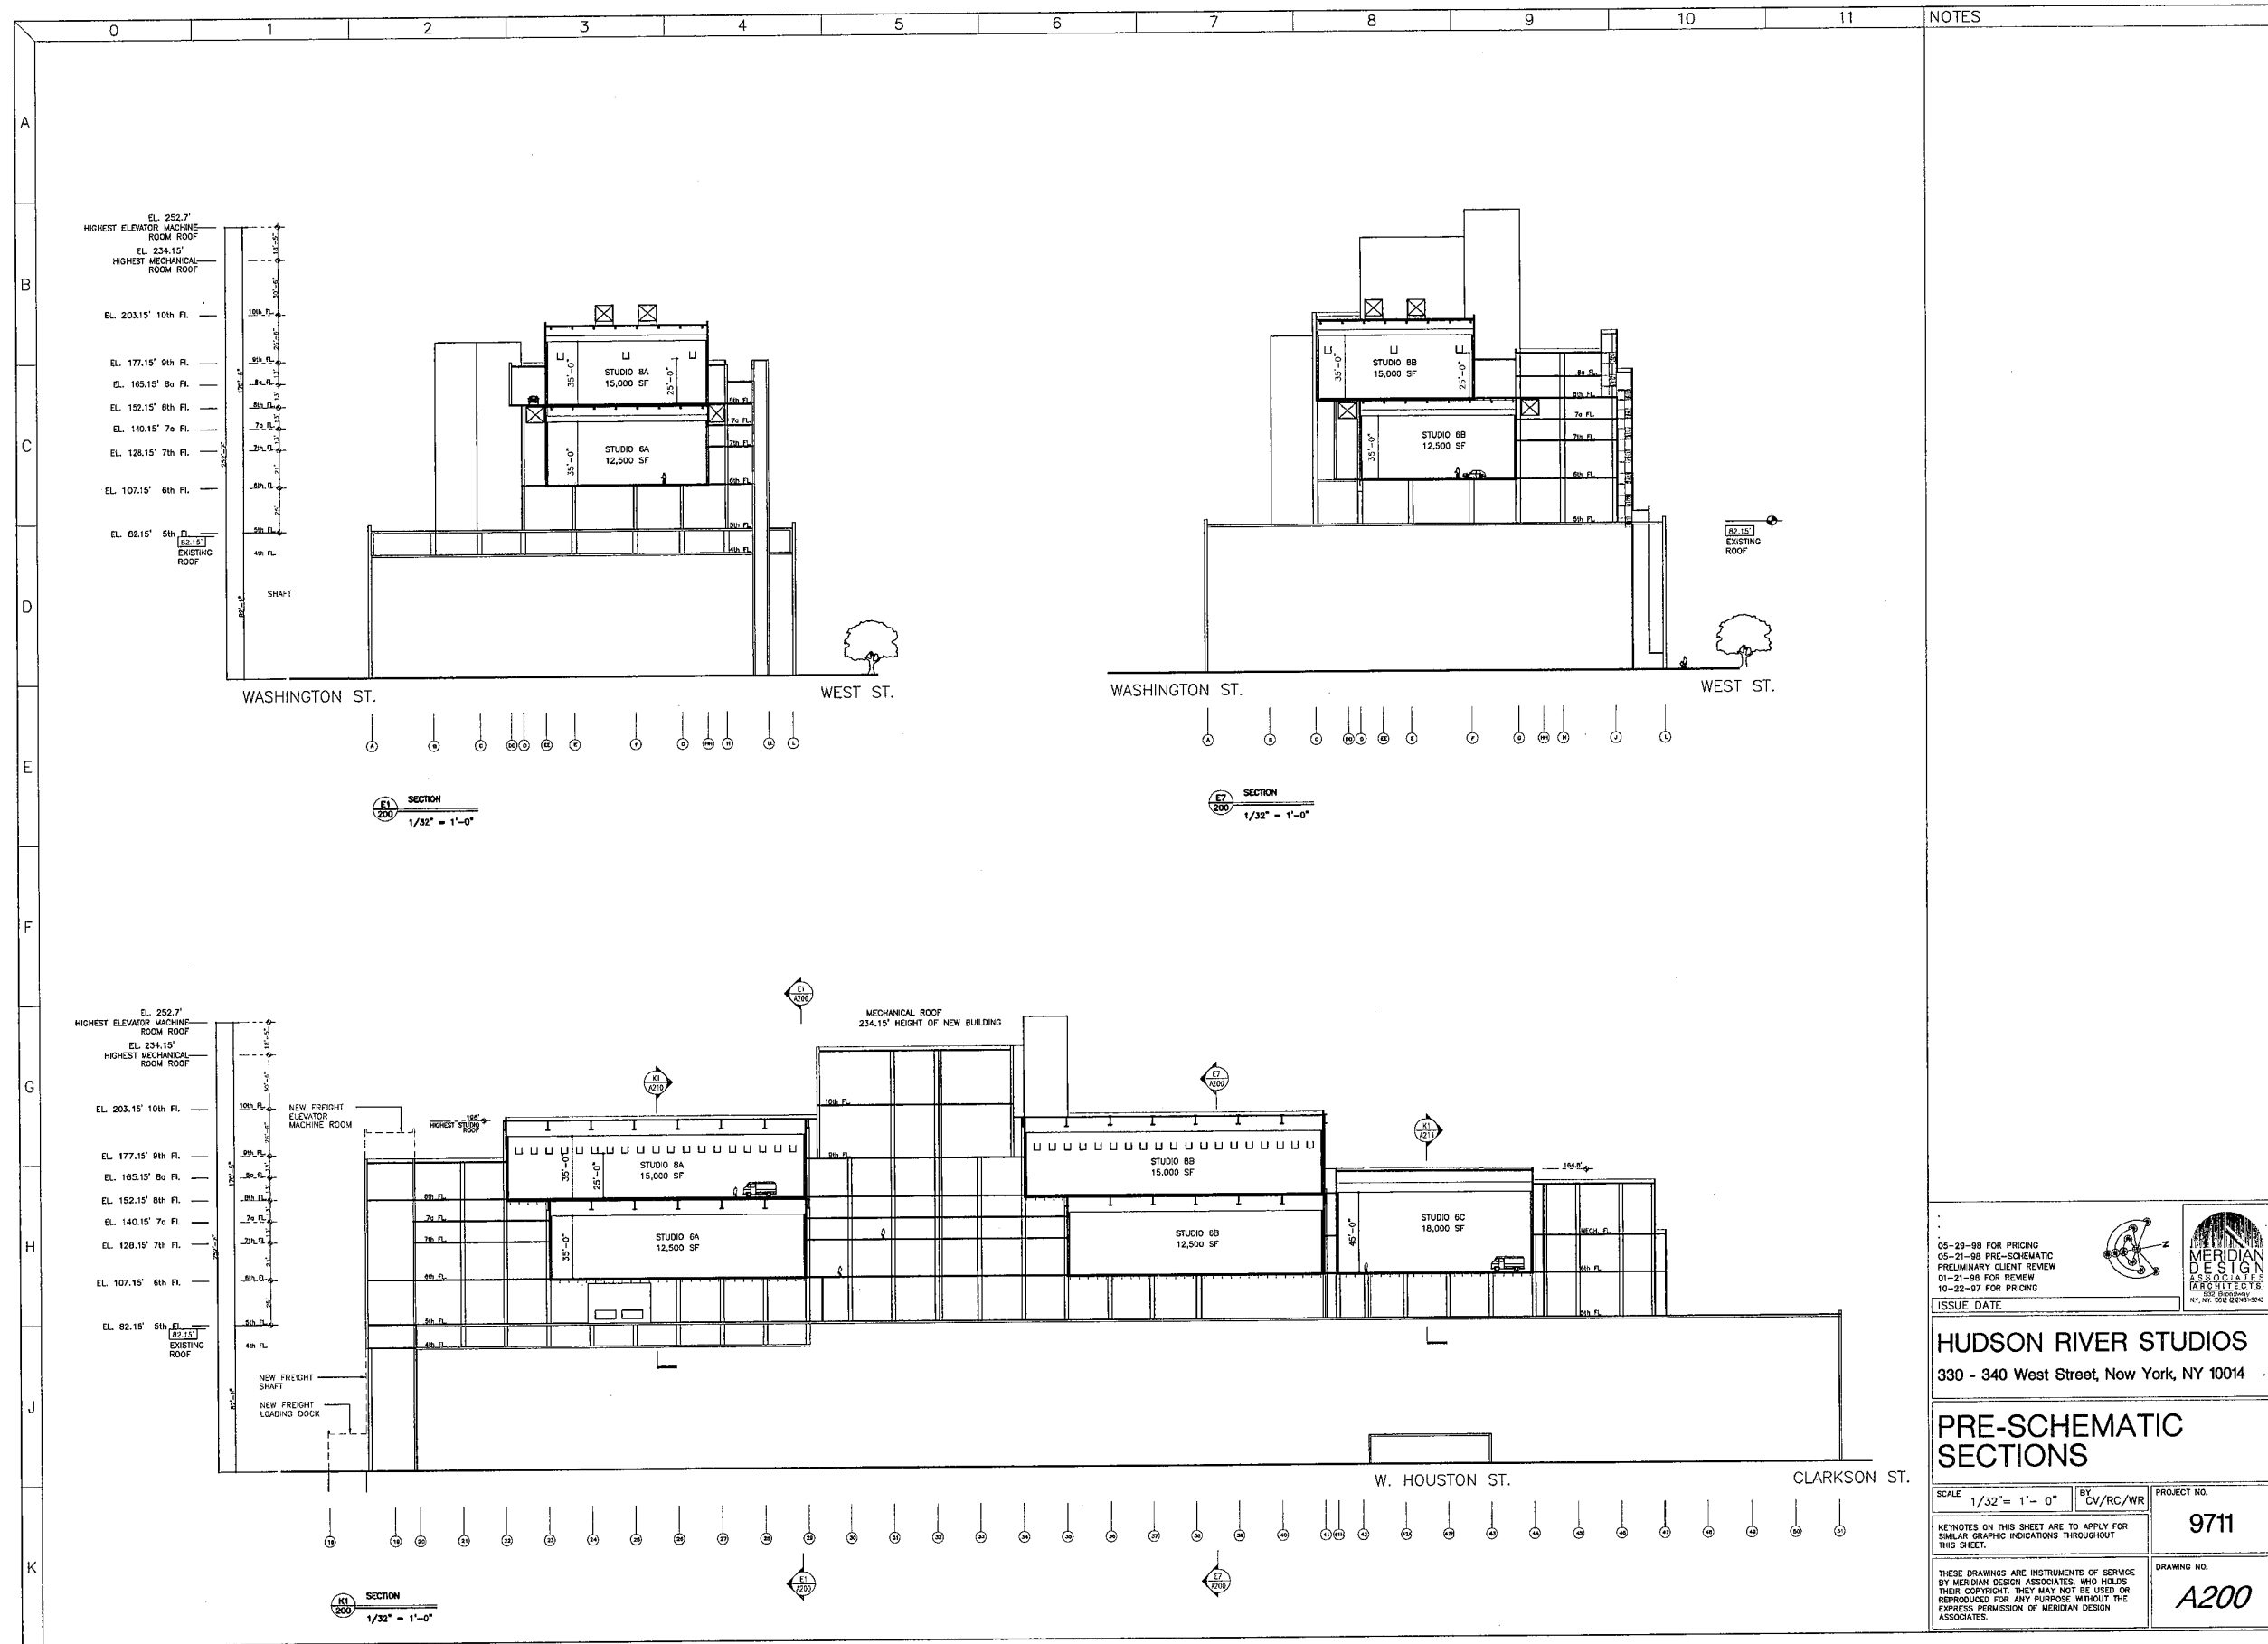

S:\Users\j\Documents\Hudson River Studios\Drawings\19-00-000000.dwg Plot Date: 21-12-2016 10:18:18

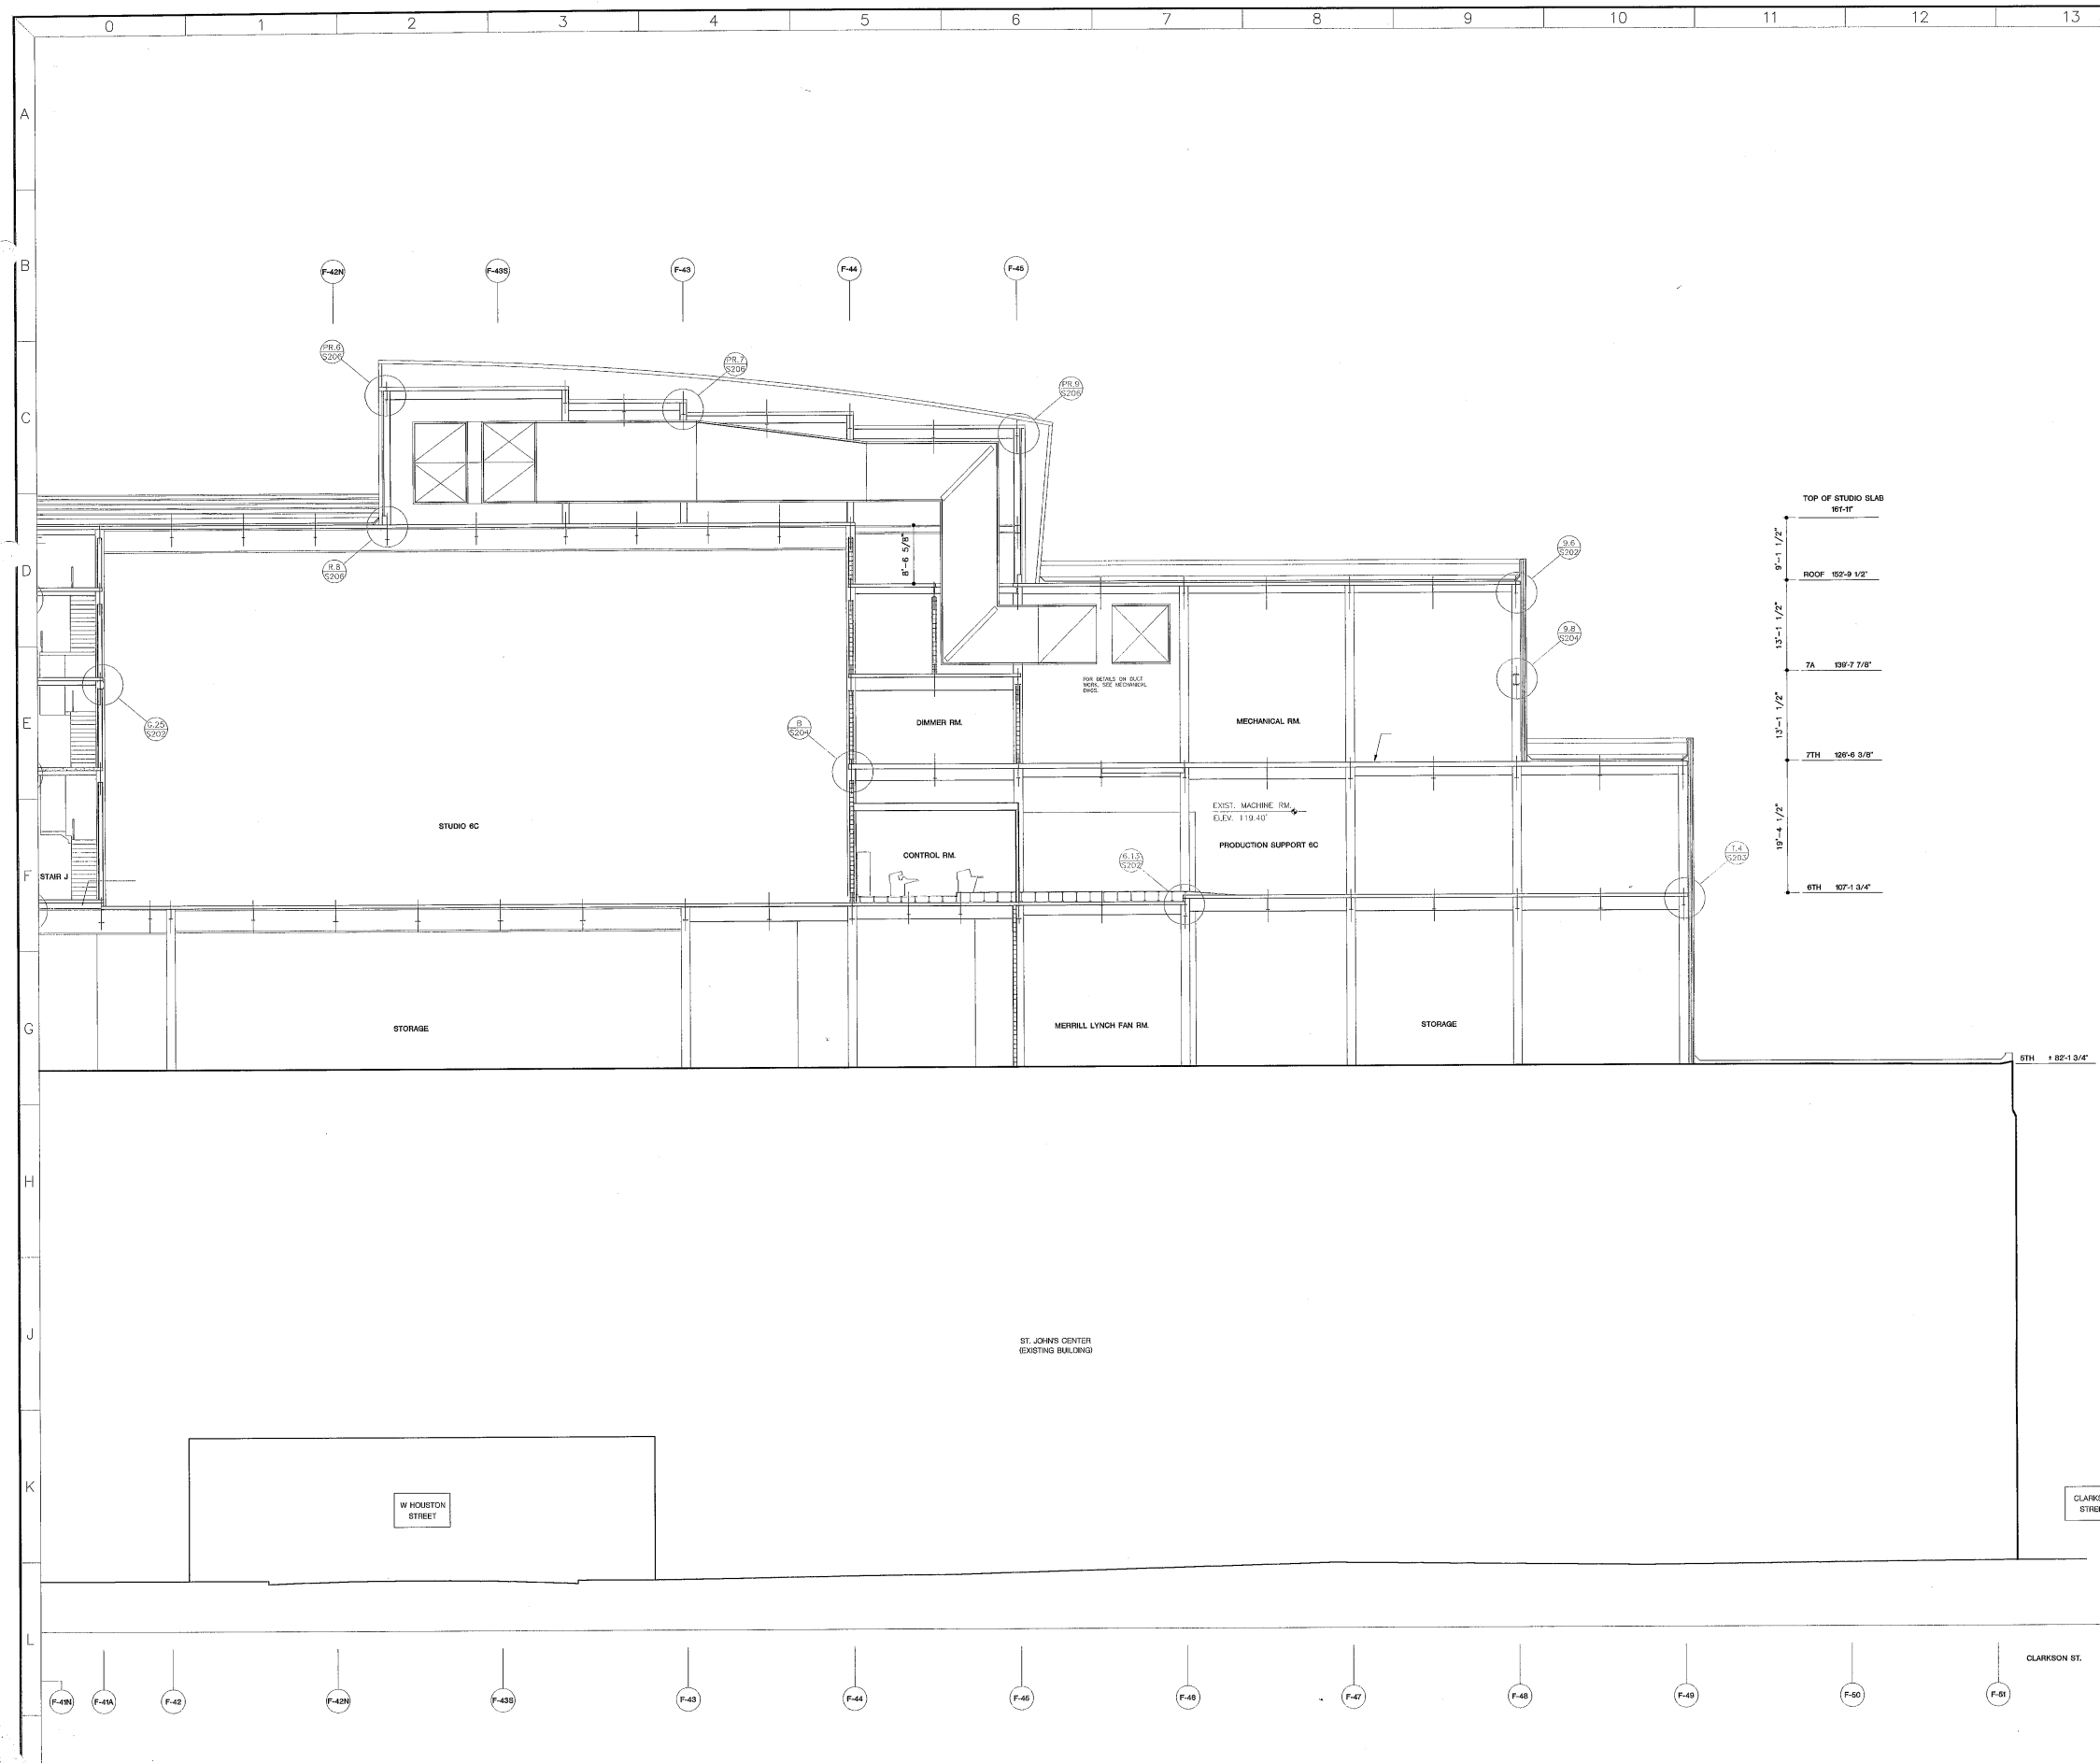

NOTES

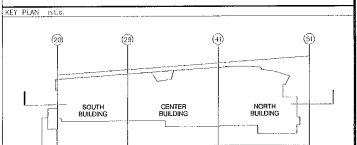

0 4' 8' 16' 32' NORTH

12-21-08 BID PACKAGE #11, CORE AND SHELL
11-12-08 BID PACKAGE #7, EXT. METAL PANEL SYSTEM
10-15-08 VALUE ENGINEERING SET
8-24-08 DESIGN DEVELOPMENT SET
ISSUE DATE

HUDSON RIVER STUDIOS
330 - 340 West Street, New York, NY 10014

LONGITUDINAL
SECTION-NORTH


SCALE 1/8" = 1'-0" BY CV PROJECT NO. 9711

KEYNOTES ON THIS SHEET ARE TO APPLY FOR
SIMILAR GRAPHIC INDICATIONS THROUGHOUT
THIS SHEET.


THESE DRAWINGS ARE INSTRUMENTS OF SERVICE
BY MERIDIAN DESIGN ASSOCIATES, WHO HOLDS
THEIR COPYRIGHT. THEY MAY NOT BE USED OR
REPRODUCED FOR ANY PURPOSE WITHOUT THE
EXPRESS PERMISSION OF MERIDIAN DESIGN
ASSOCIATES.

DRAWING NO.
A222

1 SECTION @ COLUMN LINE F

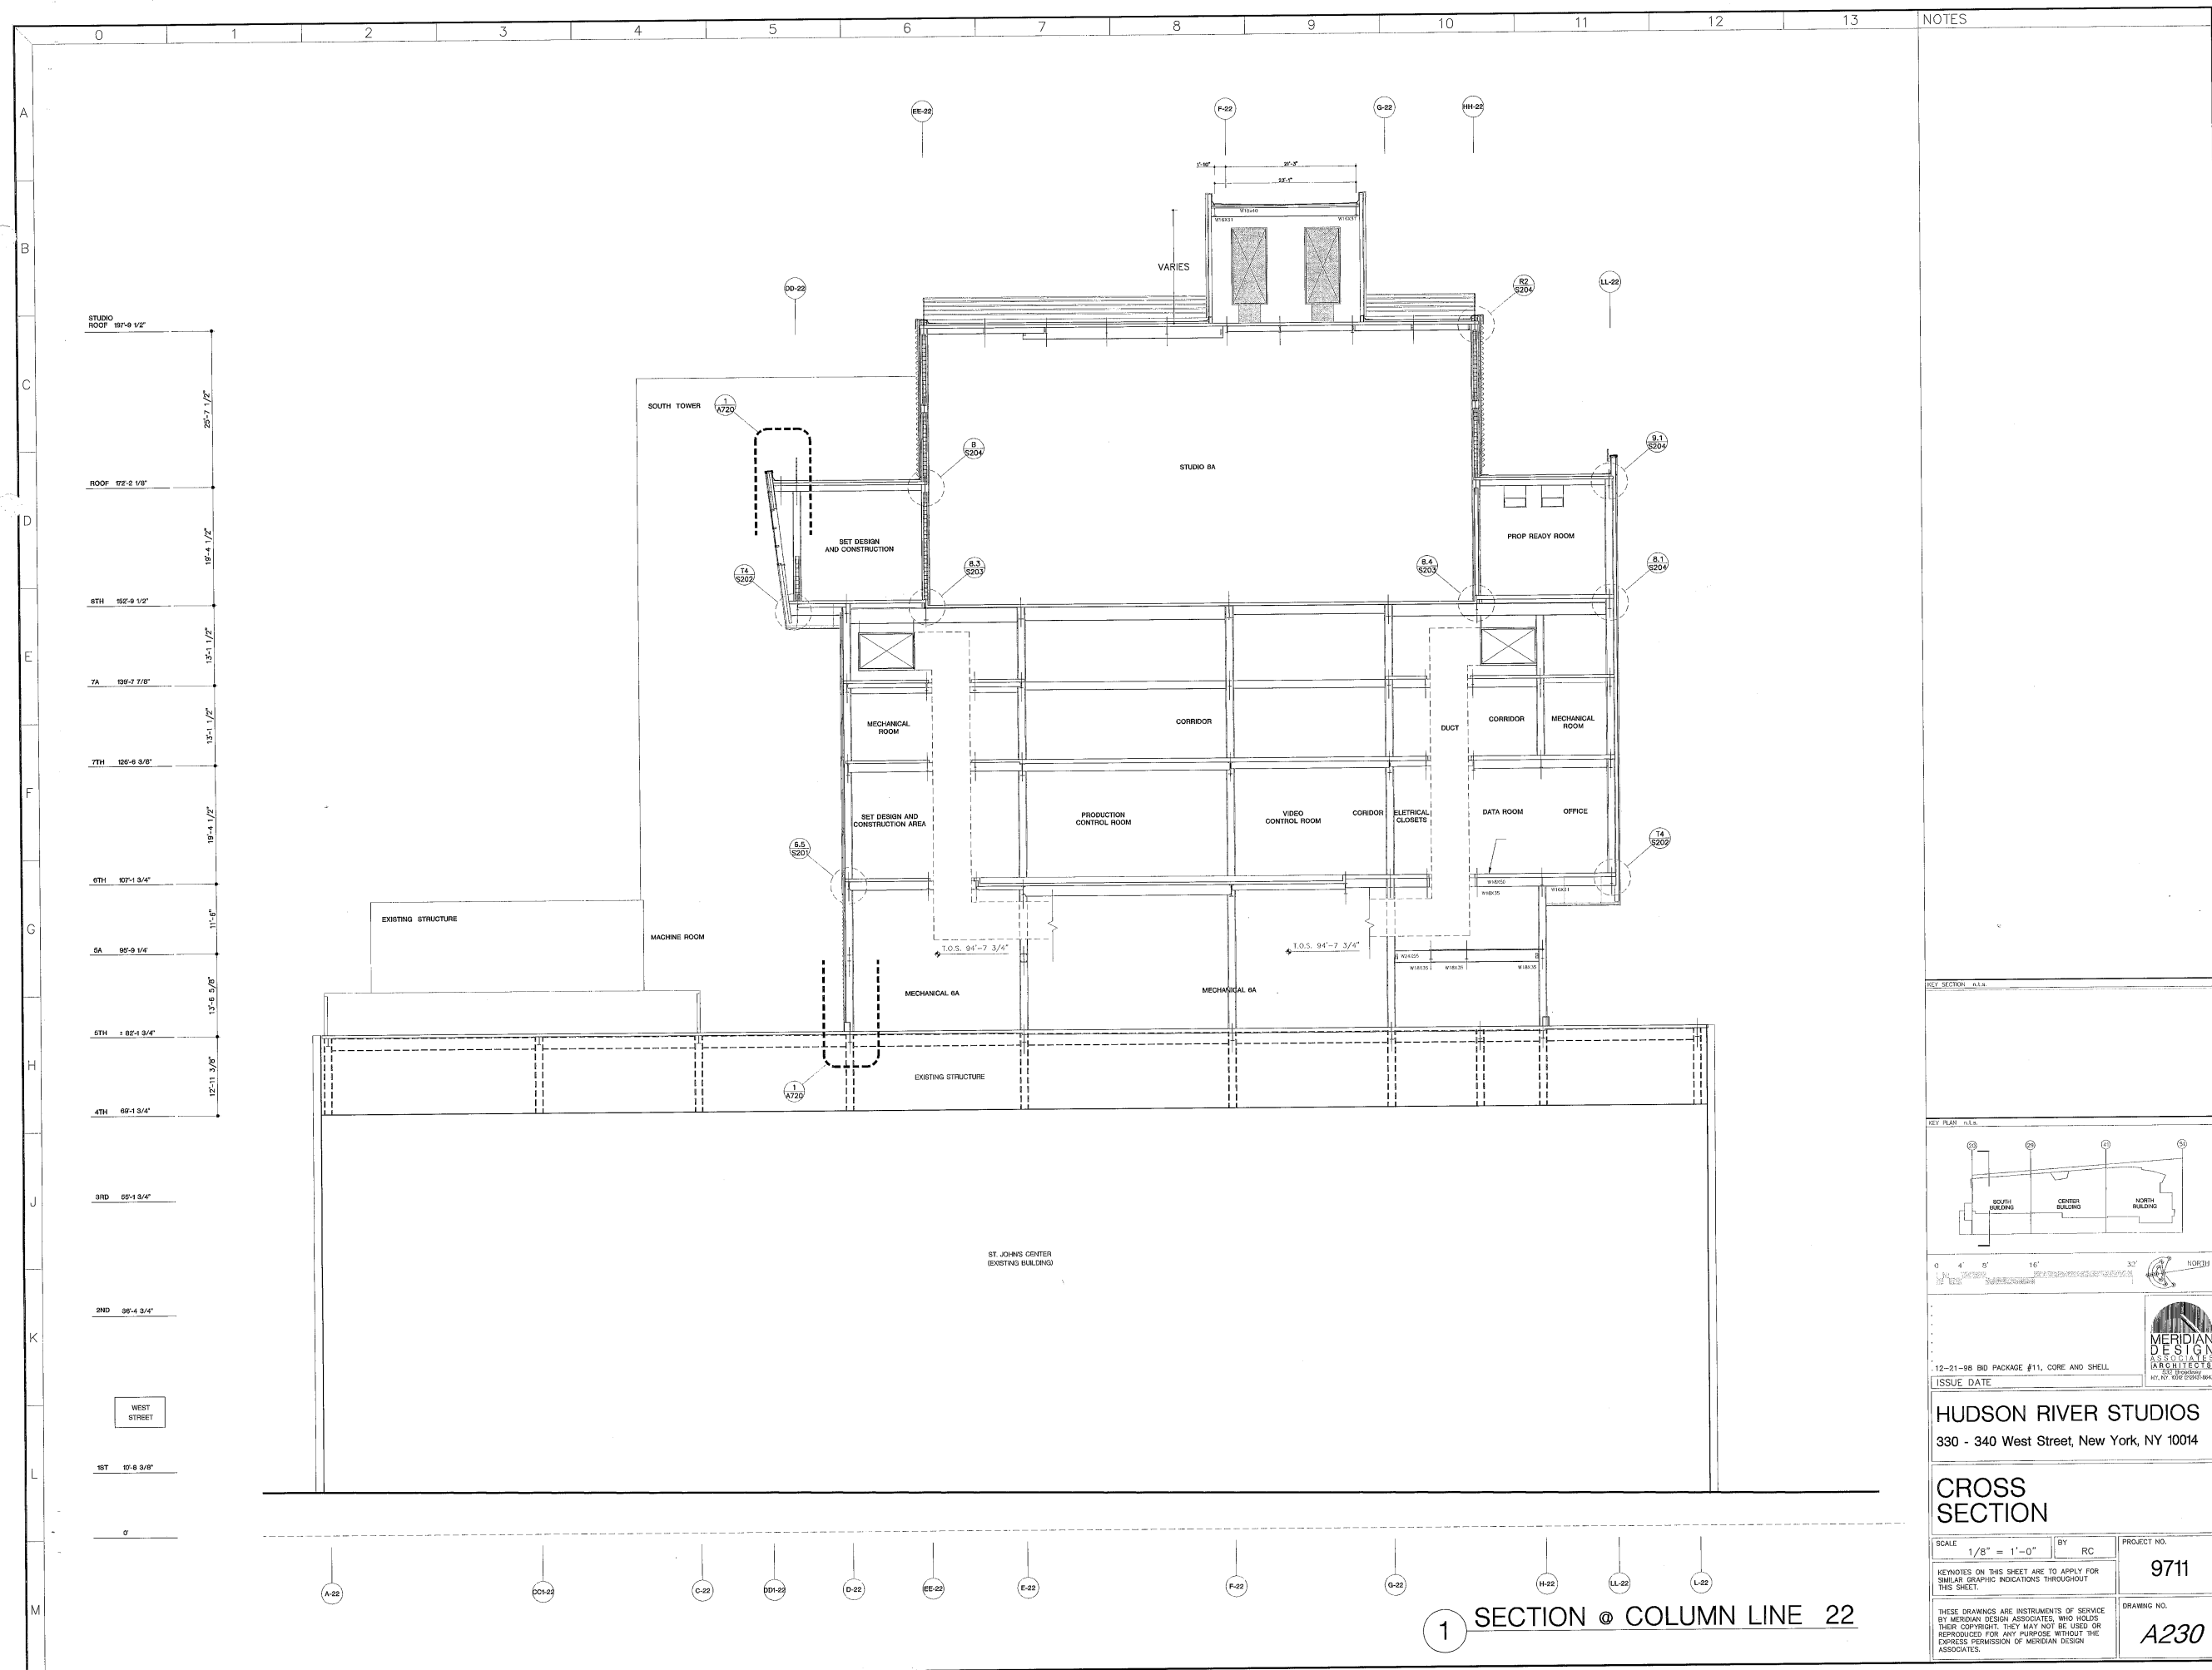

14. S:\Studio\2. Anna\A240\A240.dwg Plot File 22.13.20.21.1839

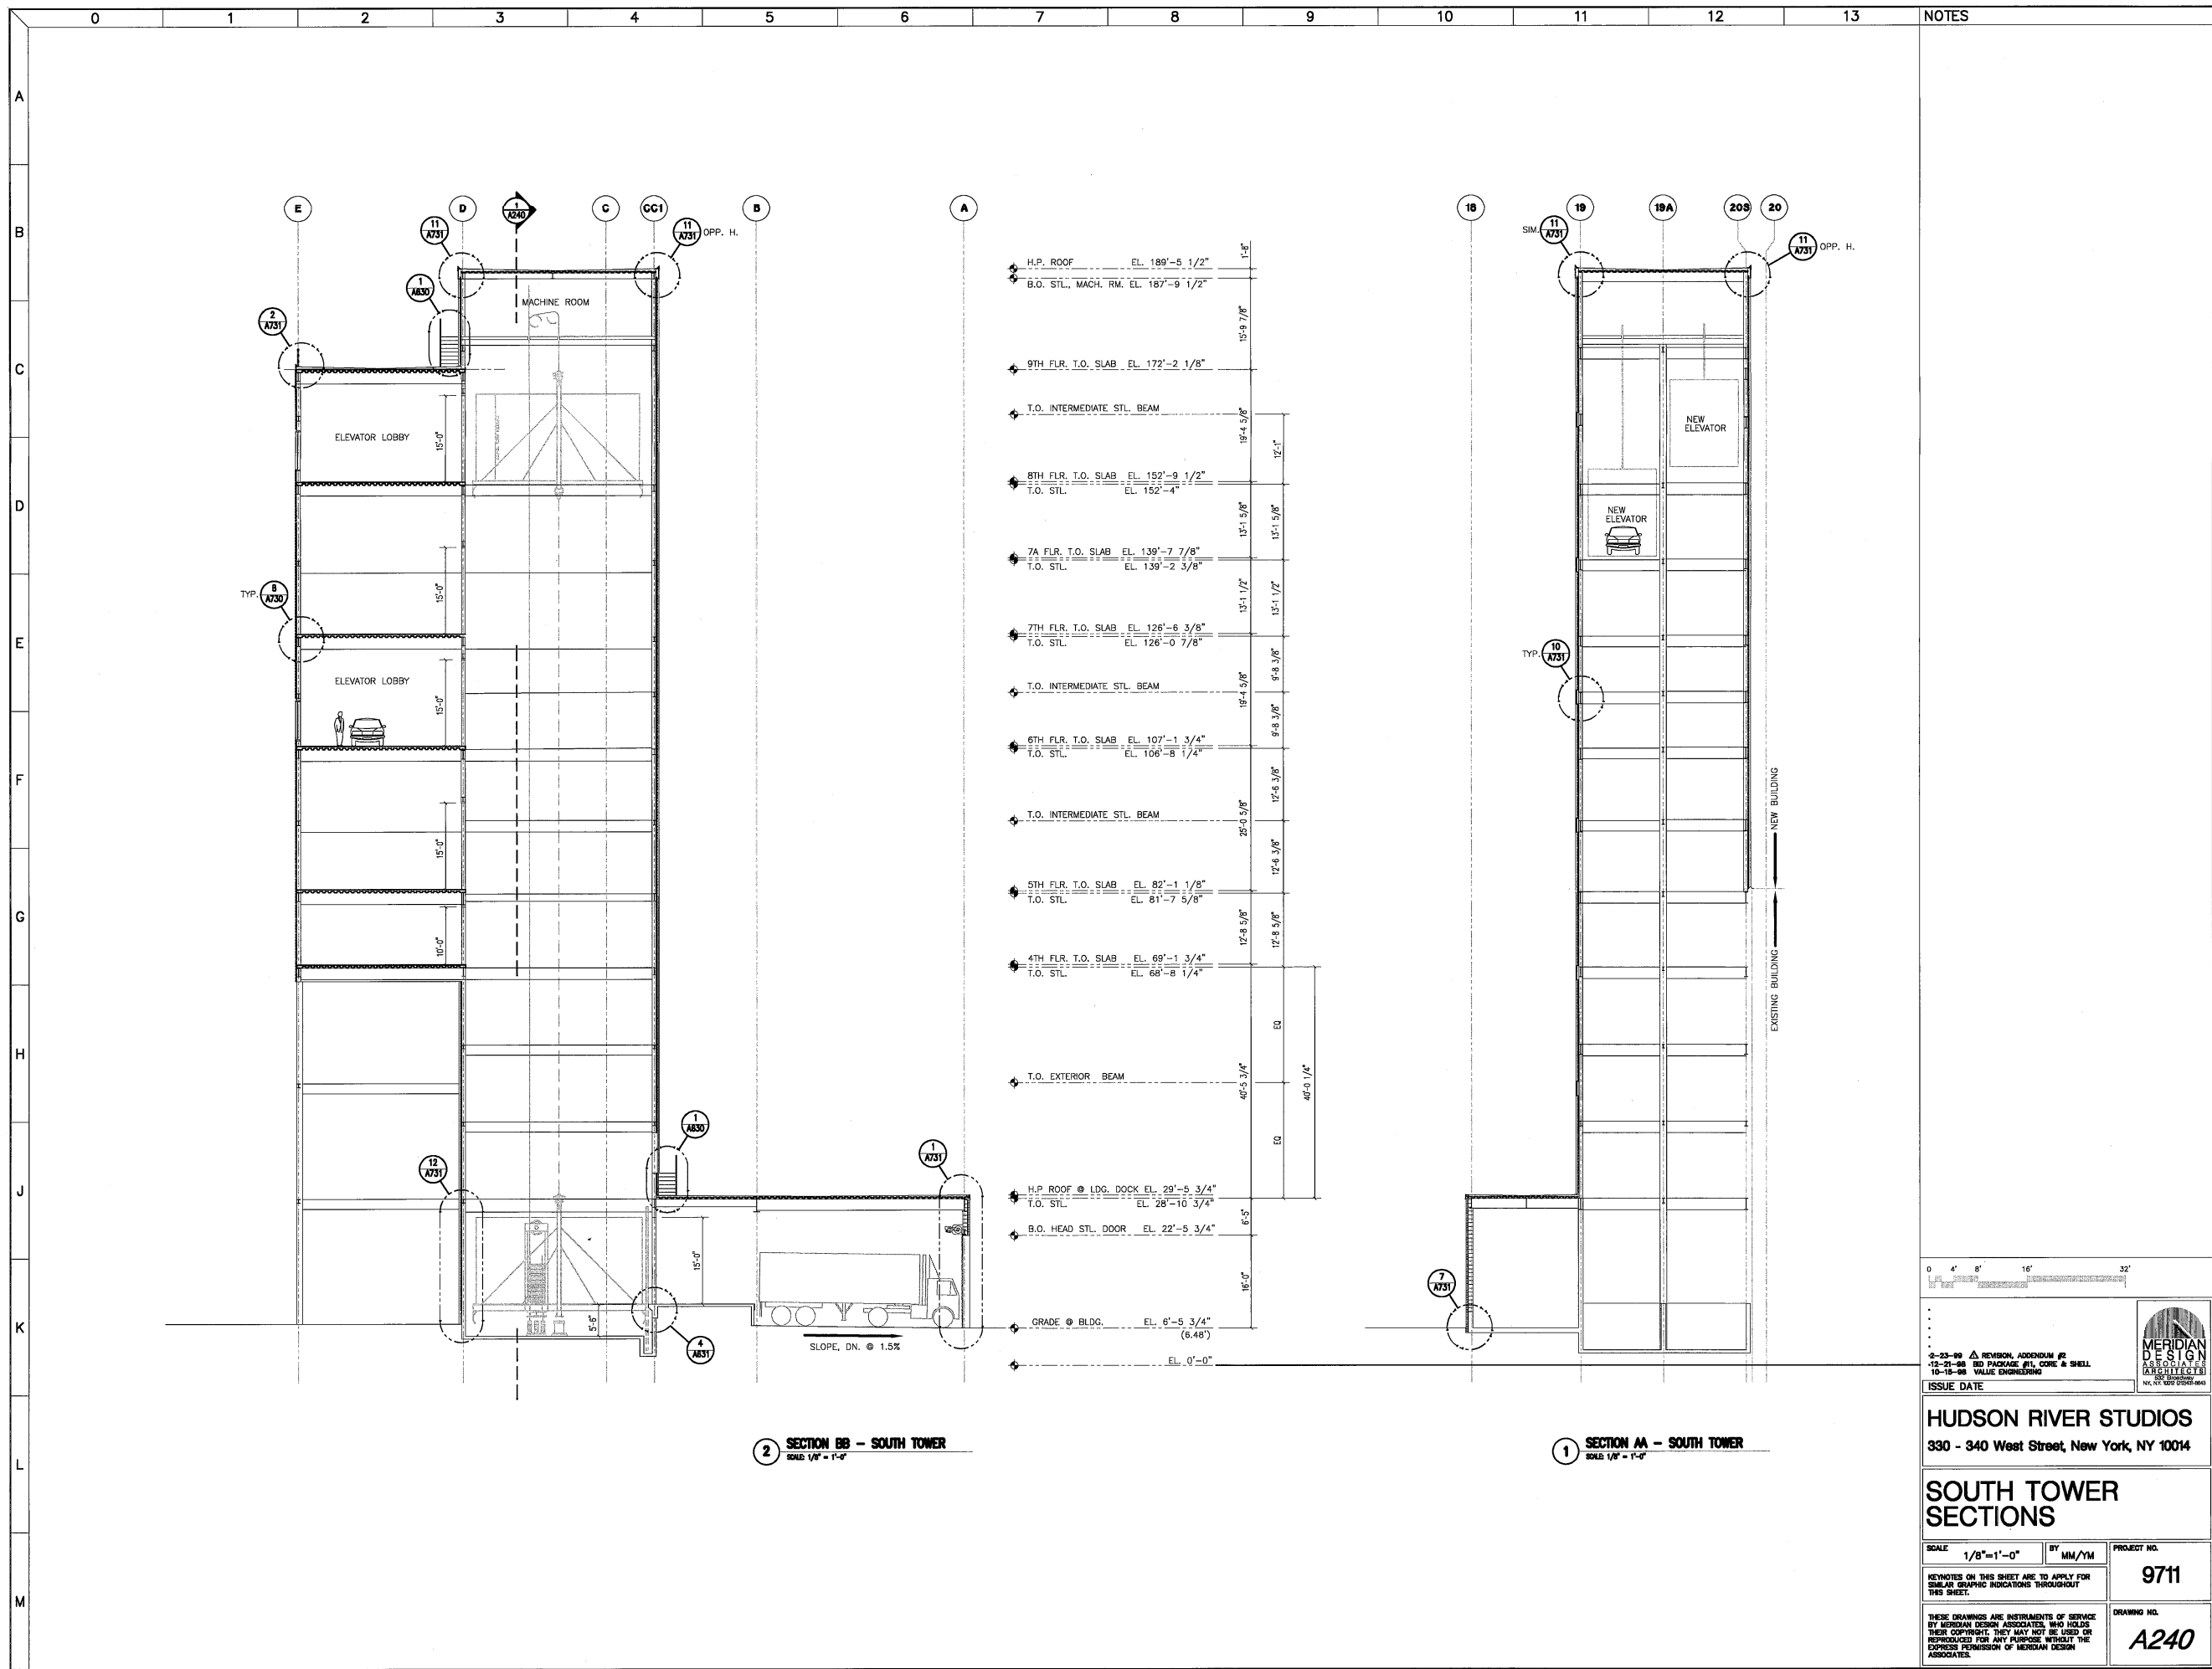



HUDSON RIVER STUDIOS
330 - 340 West Street, New York, NY 10014

PARTITION TYPES


BY	E
----	---

9711

WING NO.

A320

5/20/2012 10:00 AM C:\Users\jfc\Documents\Hudson River Studios\A341.dwg Plot Date: 03/26/12 07:58:58

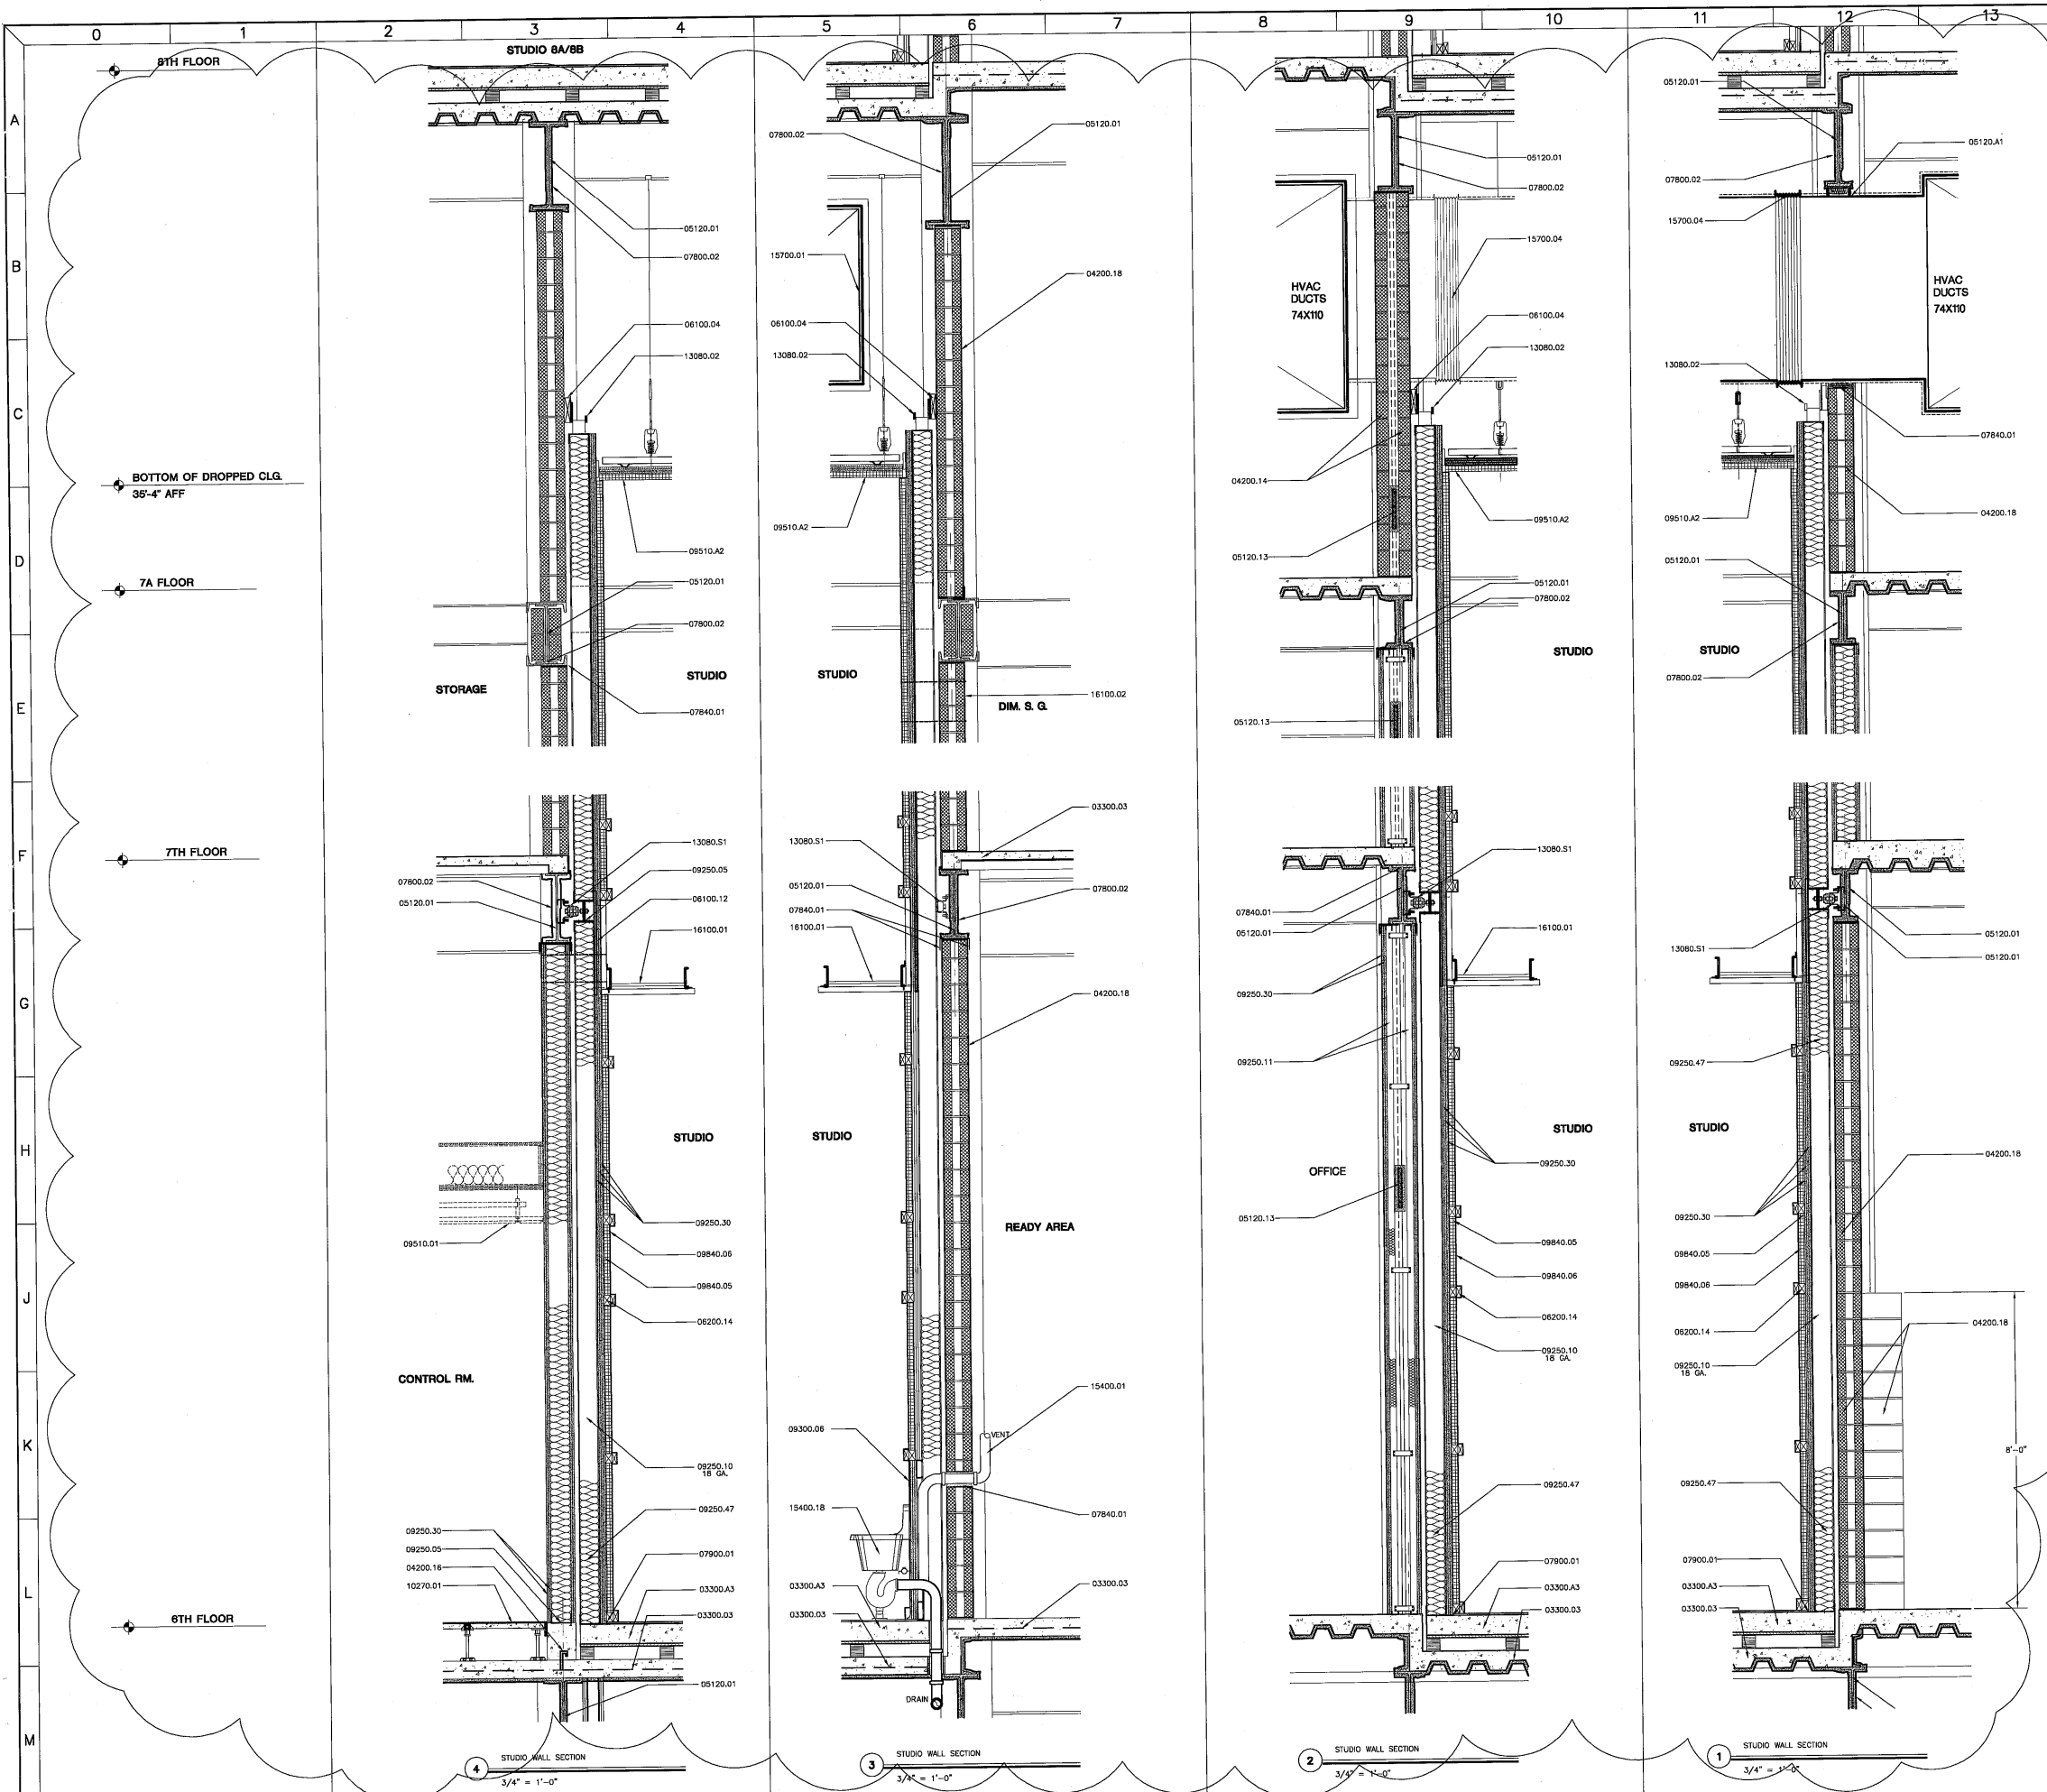

NOTES

03300.03 CONCRETE SLAB ON METAL DECK (SEE STRUCTURAL DRAWINGS).

03300.A3 FLOATING 6" CONCRETE SLAB ON (1) LAYER OF 3/4" FRW PLYWOOD AND 4" x 4" RW SOLI-OUT ACoustICAL FLOATING FLOOR SYSTEM, BY KINETICS. 1/2" OF D3-D-10X NEOTEX-281 LEVELING TOPPING OVER NEW SLAB.

04200.14 4" CMU

04200.16 3/8" EXPANSION BOLT

04200.17 STEEL ANGELS

04200.18 8" 75% SOLID CMU

04200.20 STEEL LINTEL

05120.01 STRUCTURAL STEEL, SEE STRUCTURAL DRAWINGS.

05120.13 STEEL BRACING, SEE STRUCTURAL DRAWINGS.

05120.A1 OPENINGS FOR DUCT PENETRATION W/ DOUBLE 4 X 4 X 1/4 STL ANGLES, COORDINATE SIZES W/ HVAC DRAWINGS

06100.04 SOLID FRW BLOCKING AS REQUIRED.

06100.12 5/8" FRW PLYWOOD.

06200.14 SOLID BLOCKING.

07800.02 SPRAYED-ON FIREPROOFING

07840.01 FIRESTOPPING.

07900.01 ACOUSTICAL CAULKING.

09250.05 6" METAL TRACK.

09250.10 6" METAL STUD.

09250.11 4" METAL STUD

09250.30 5/8" TYPE "X" G.W.B.

09250.47 MINERAL WOOL TO MATCH THICKNESS OF STUD.

09300.08 TILE PER FINISH SCHEDULE.

09510.01 SUSPENDED ACOUSTICAL PANEL CEILING, SEE FINISH SCHEDULE.

09510.A2 (1) LAYER "FRW" PLYWOOD, (2) LAYERS OF 5/8" G.W.B., WITH 2" DUCTLINER HUNG FROM BUILDING STRUCTURE WITH 200c. FURRING CHANNELS, BLACK IRON, AND CEILING ISOLATORS, BY KINETICS.

09840.05 2" DUCTLINER.

09840.06 WIRE MESH.

10270.01 ACCESS FLOOR SYSTEM.

13080.02 SWAY BRACE.

13080.S1 WALL SWAY BRACE MODEL "T5B", BY KINETICS.

15400.01 PLUMBING, SEE PLUMBING DRAWINGS.

15400.18 VICTAULIC FLEXIBLE PIPE COUPLING TYPE 77

15700.01 HVAC EQUIPMENT, SEE MECHANICAL DRAWINGS.

15700.04 FLEXIBLE CONNECTOR.

16100.01 CABLE TRAY.

16100.02 THROUGH PENETRATION 12" X 12" W/ FIRESTOPPING

03-03-99 REVISION, ADDENDUM # 2

12/21/98 BID PACKAGE #11, CORE & SHELL

ISSUE DATE

HUDSON RIVER STUDIOS

330 - 340 West Street, New York, NY 10014

STUDIO 6A & 6B

WALL SECTION

SCALE 3/4" = 1'-0" BY JFC, RC PROJECT NO.


KEYNOTES ON THIS SHEET ARE TO APPLY FOR SIMILAR GRAPHIC INDICATIONS THROUGHOUT THIS SHEET.

9711


THESE DRAWINGS ARE INSTRUMENTS OF SERVICE BY MERIDIAN DESIGN ASSOCIATES, WHO HOLDS THEIR COPYRIGHT. THEY MAY NOT BE USED OR REPRODUCED FOR ANY PURPOSE WITHOUT THE EXPRESS PERMISSION OF MERIDIAN DESIGN ASSOCIATES.


DRAWING NO.

A341

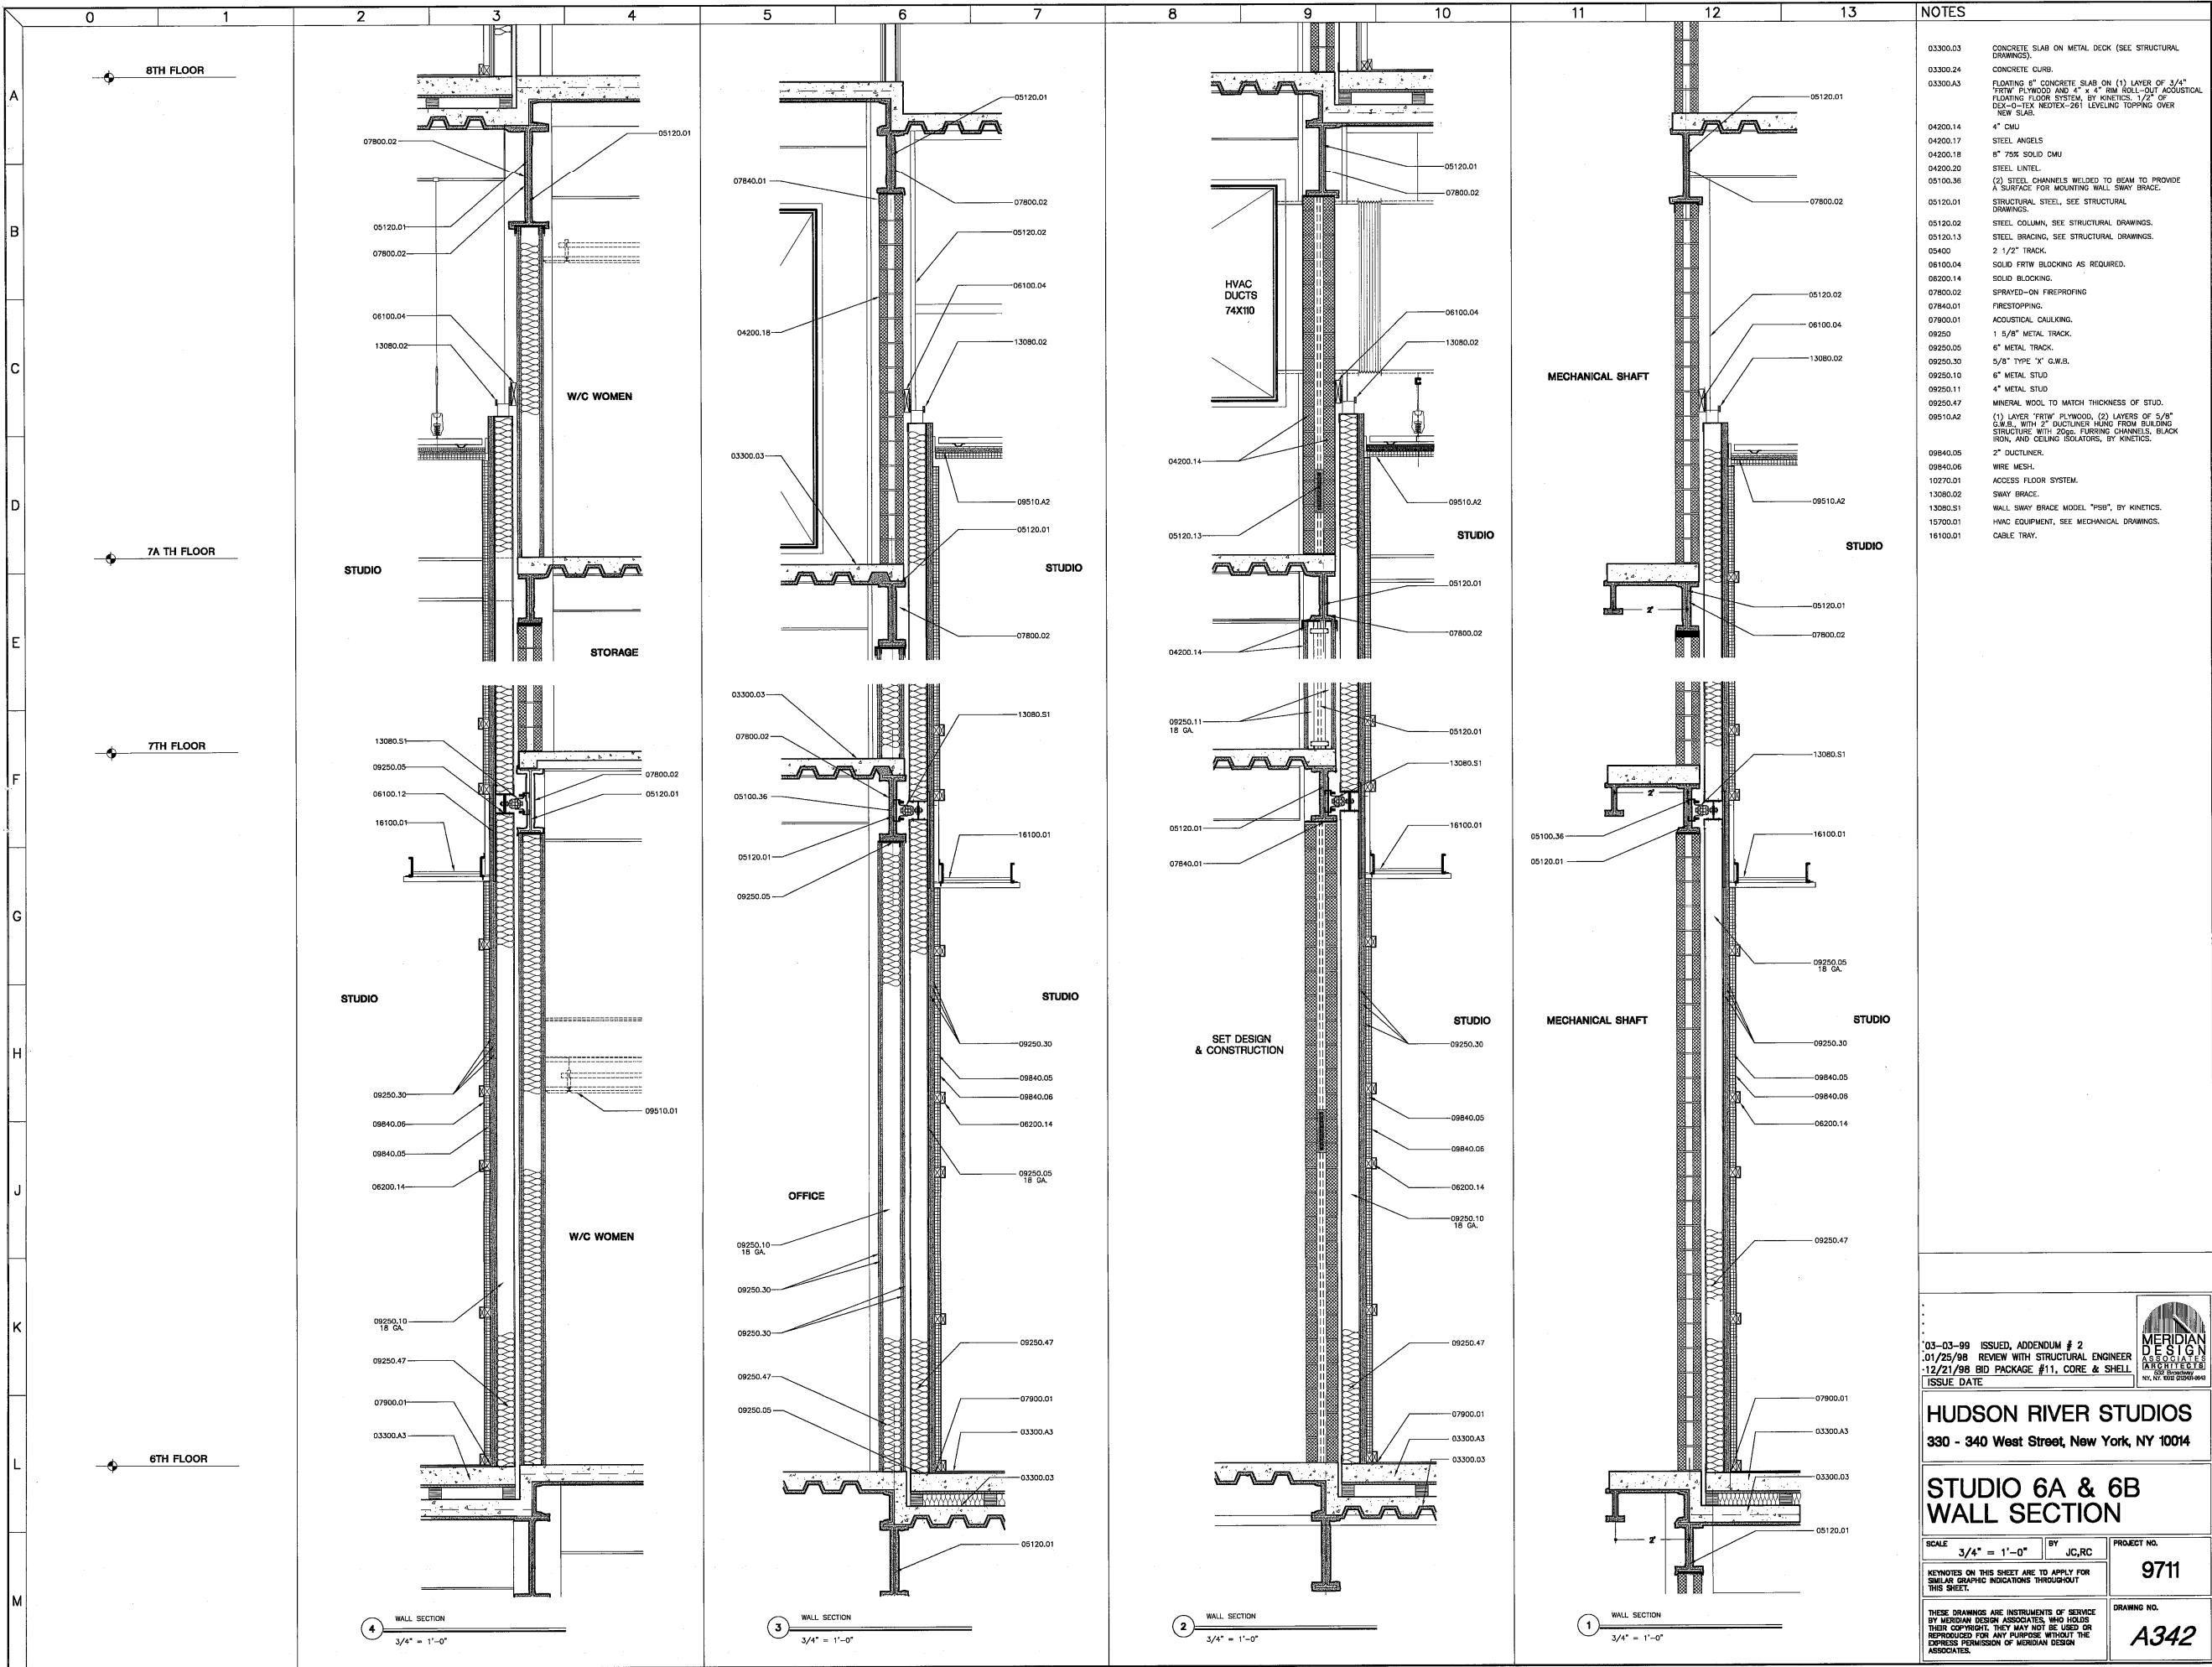

S:\Users\j\OneDrive\OneDrive\Hudson River Studios\11-10-00\0000.dwg Rev: 02 12-10-2010 10:00

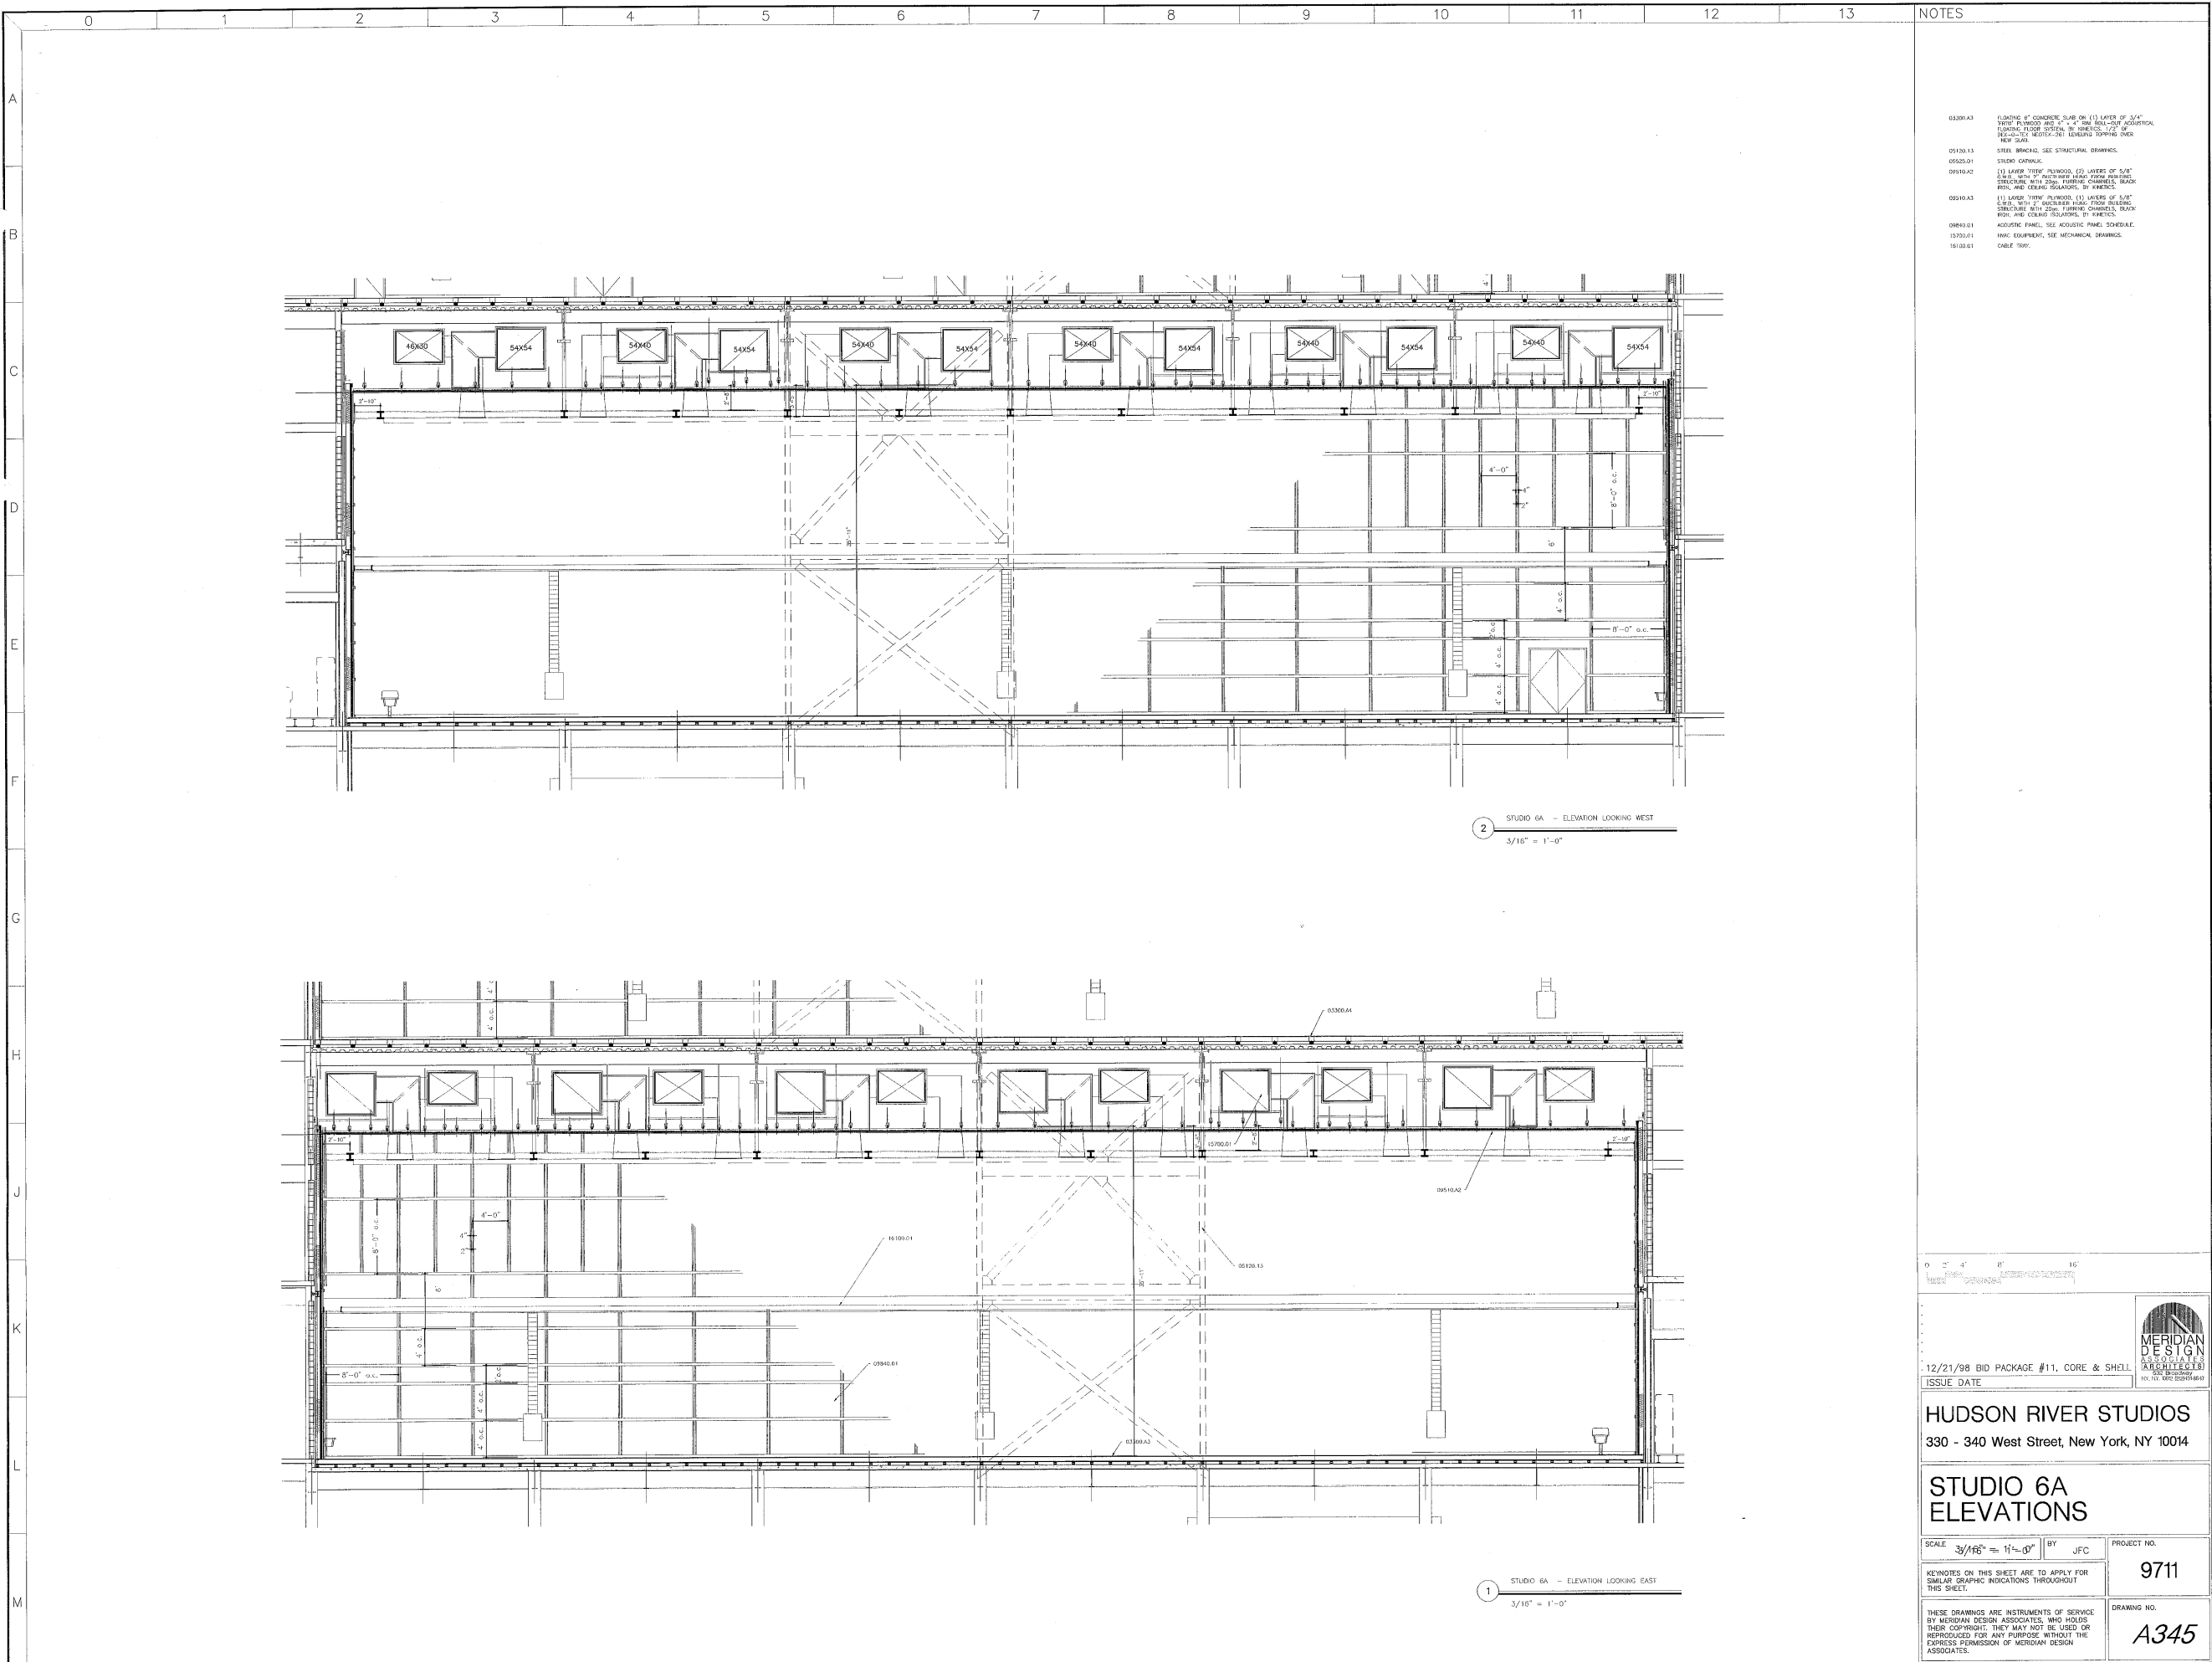

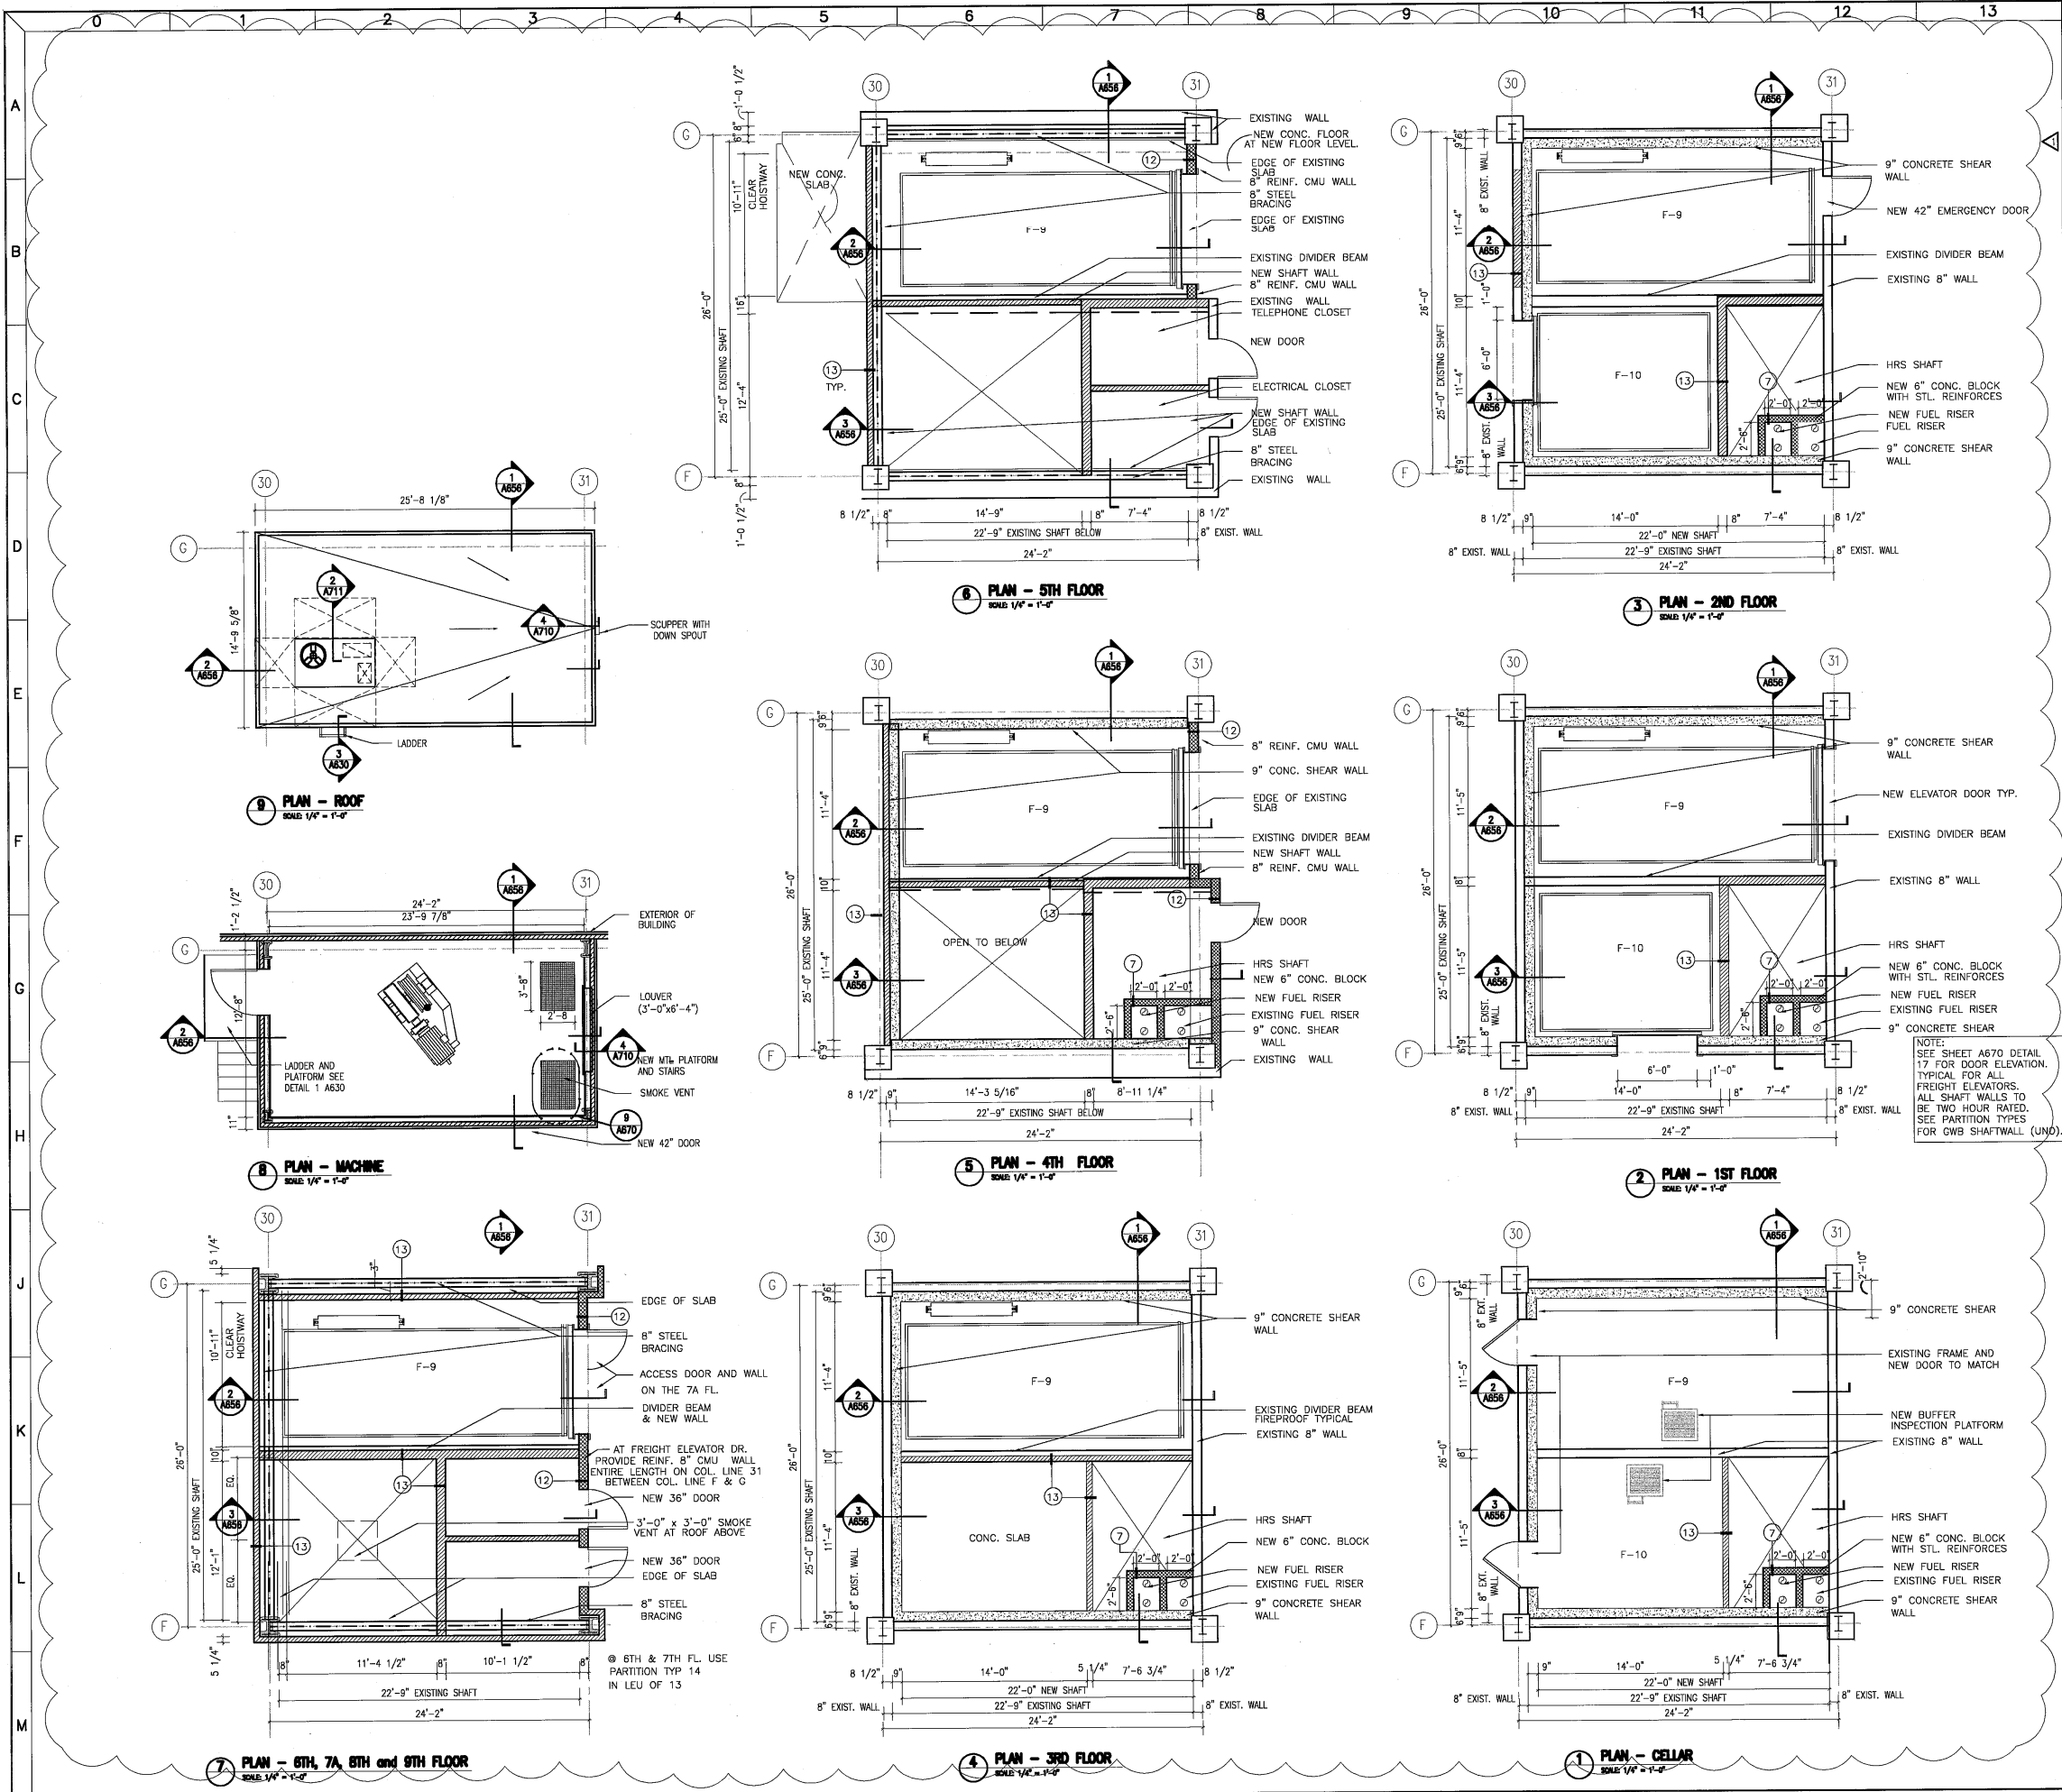

NOTES

8-33-99 A REVISION ADDENDUM #2
12-21-99 (B) PACKAGE #11, CORE & SHELL
ISSUE DATE

HUDSON RIVER STUDIOS
330 - 340 West Street, New York, NY 10014


ELEVATORS F-9 & F-10 PLAN DETAILS

SCALE: 1/4"=1'-0" BY: HK PROJECT NO: 9711


KEYNOTES ON THIS SHEET ARE TO APPLY FOR SIMILAR GROUPING INDICATIONS THROUGHOUT THIS SHEET.

THESE DRAWINGS ARE INSTRUMENTS OF SERVICE BY MERIDIAN DESIGN ASSOCIATES, WHO HOLD THEIR COPYRIGHT. THEY MAY NOT BE USED OR REPRODUCED FOR ANY PURPOSE WITHOUT THE EXPRESS PERMISSION OF MERIDIAN DESIGN ASSOCIATES.


DRAWING NO: **A655**

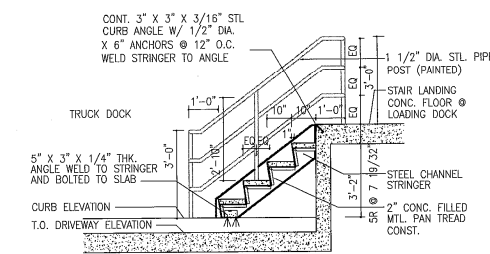


6 STAIR DETAIL AT LOADING DOCK
1/2"=1'-0"

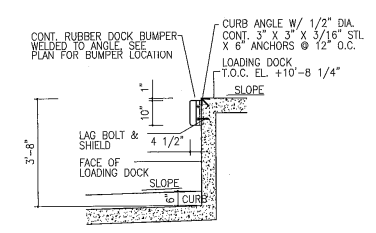


5 STAIR DETAIL AT LOADING DOCK
1/2"=1'-0"

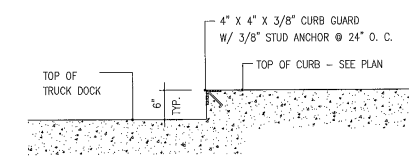


4 CURB DETAIL
1/4"=1'-0"

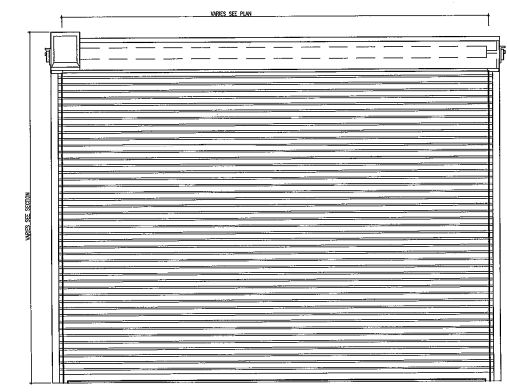

3 ELEVATION AT LOADING DOCK DOORS (FROM INSIDE)
NTS

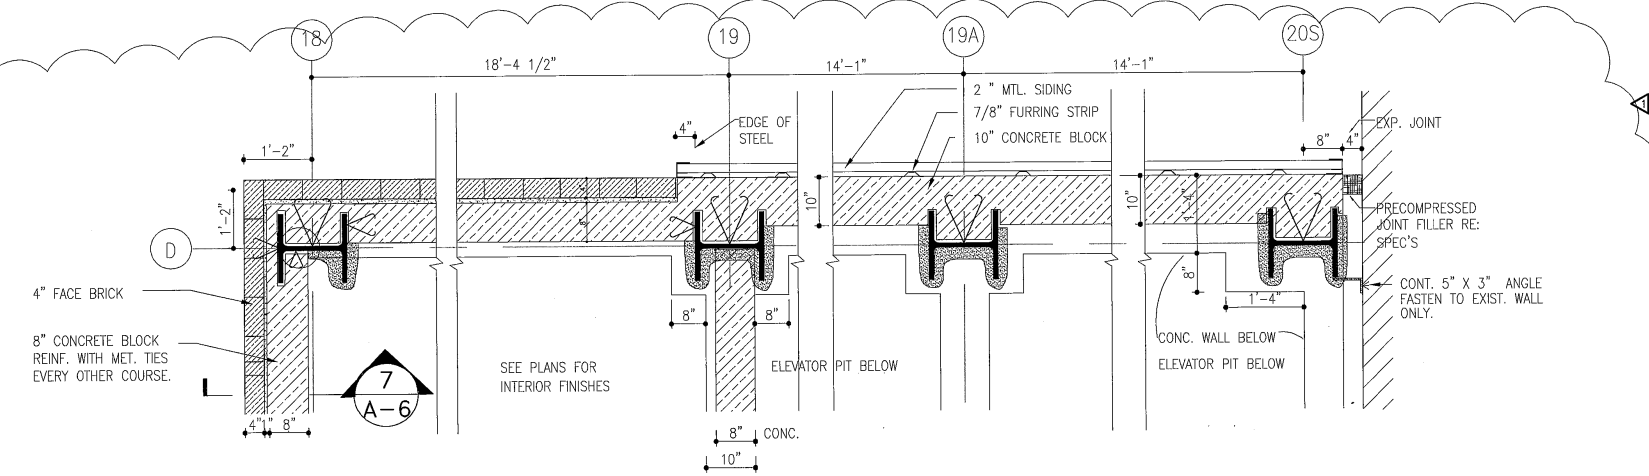

2 PLAN DETAIL AT ELEVATORS
1/2"=1'-0"

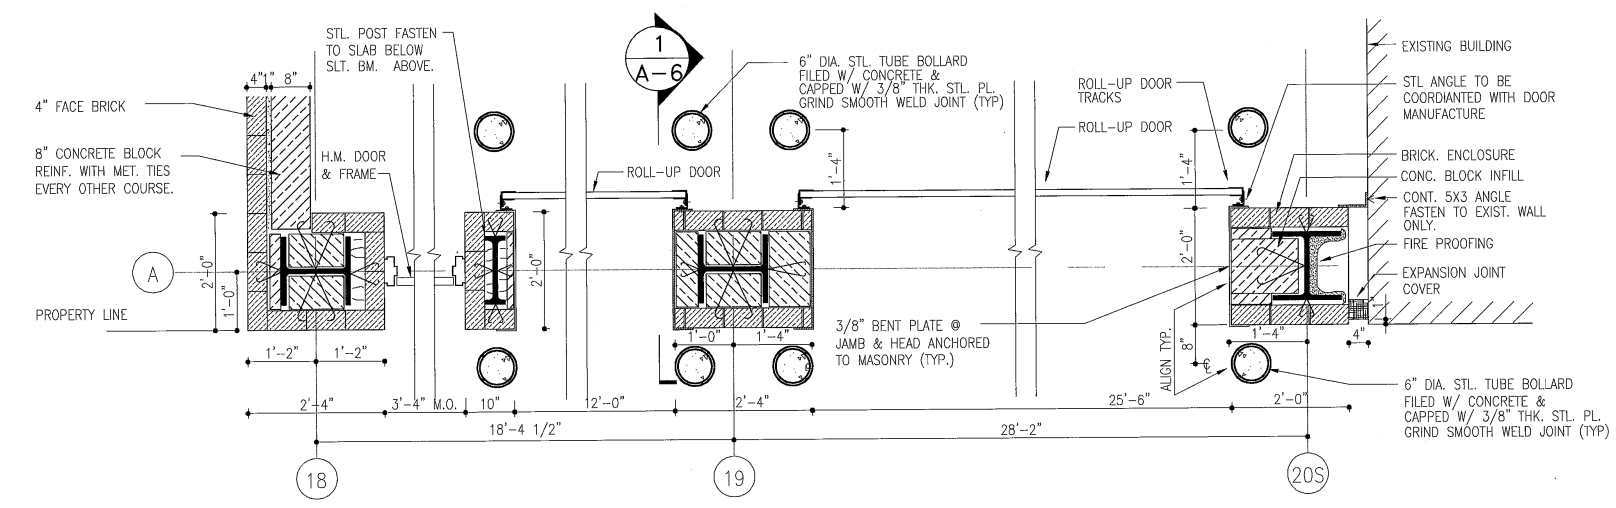

1 PLAN DETAIL AT LOADING DOCK DOORS
1/2"=1'-0"

0 1' 2' 4' 8'

2-23-99 Δ REVISION, ADDENDUM #
12-21-99 BD PACKAGE #1, CORE & SHELL

ISSUE DATE

HUDSON RIVER STUDIOS
330 - 340 West Street, New York, NY 10014

SOUTH TOWER
MISC. DETAILS

SCALE 1/2"=1'-0" BY PN PROJECT NO. 9711

KEYNOTES ON THIS SHEET ARE TO APPLY FOR
SIMILAR GRAPHIC INDICATIONS THROUGHOUT
THIS SHEET.

THESE DRAWINGS ARE INSTRUMENTS OF SERVICE
BY MERIDIAN DESIGN ASSOCIATES, WHO HOLDS
THEIR COPYRIGHT. THEY MAY NOT BE USED OR
REPRODUCED FOR ANY PURPOSE WITHOUT THE
EXPRESS PERMISSION OF MERIDIAN DESIGN
ASSOCIATES.

Meridian
DESIGN
ASSOCIATES
ARCHITECTS
P.C.
NEW YORK, NY 10014-4660

DRAWING NO. A730

CONSTRUCTION CLASSIFICATION 1-B TABLE 3-4		
CONSTRUCTION ELEMENT		RATING IN MP's
EXTERIOR WALLS (NON-BEARING, MORE THAN 35' 0" REVISION)		0
OPENINGS IN EXTERIOR WALLS		N.L. (NOT LIMITED)
INTERIOR BEARING WALLS AND PARTITIONS		1
ENCLOSURE OF VERTICAL EXITS, EXIT PASSAGeways		2
HOTWATERS AND SHAFTS		2
COLUMNS, GIRDERS, TRUSSES (OTHER THAN ROOF TRUSSES)		2
AND FRAMING		3
FLOOR CONSTRUCTION INCLUDING BEAMS		
ROOF CONSTRUCTION INCLUDING BEAMS	15' OR LESS	1.5
TRUSSES AND FRAMING, INCLUDING	15' TO 20'	1/1.5
MICHELSON, DOWEL, CABLE		
SUPPORTED ROOFS AND ROOF DECKS.	20' OR MORE	0/1.5

FIRE SEPARATIONS WITHIN 0-1 BUILDING OCCUPANCY CLASSIFICATION		RATING IN 1975
A		4
B-1		NR
B-2		NR
C		1
D-1		—
D-2		NR
E		1
F-1a		1
F-1b		1
F-2		—
F-3		1
F-4		1

TRAVEL DISTANCE		TABLE 6-1
MAX TRAVEL DISTANCE FOR SPRINKLERED BUILDINGS		FT
OCCUPANCY CLASSIFICATION		
A		150
B-1		150
B-2		175
C		200
D-1		175
D-2		200
E		300
		300

6TH FLOOR
TOTAL STAIR CAP.= 940 PERSONS
FLOOR LOAD= 731 PERSONS

6TH FLOOR F-1a ASSEMBLY CALCULATIONS									
STAIR #	WIDTH	UNIT	CAPACITY PER UNIT	CAPACITY	EXIT DOOR #	WIDTH	UNIT	CAPACITY PER UNIT	CAPACITY
STAIR #1 "Y-B"	2	60	120	72	1	3'-0"	2	50	100
STAIR #2 "Y-B"	2	60	120	72	2	3'-0"	2	50	100
STAIR #3 "Y-B"	2	60	120	72	3	3'-0"	2	50	100
STAIR #150 "Y-B"	2	60	120	72	150	3'-0"	2	50	100
STAIR #151 "Y-B"	2	60	120	72					

FOR F-1a	8	420	FOR F-1c	18	1100
----------	---	-----	----------	----	------

F-1a ASSEMBLY CALCULATIONS

STAIR #	CONTROLLING CAPACITY
STAIR "G1"	DOOR/100
STAIR "W"	DOOR/100
STAIR "Y1"	STAIR/120
STAIR "K"	STAIR/120
TOTAL CAPACITY FOR F-1a ASSUMES 2	440

PROPOSED LOAD FOR ASSEMBLY =	417
440 PEOPLE / 60 PEOPLE/UNIT = 7.3 UNITS	
- 417 TOTAL F-10 ASSEMBLY LOAD	
/ 60 PEOPLE/UNIT =	6.9 UNITS
AVAILABLE UNITS FOR E & D-1 OCCUPANCY =	.4 UNITS

.4 UNITS x 60 P/U = 24 PERSONS FOR E & D-1 EGRESS
24 PEOPLE + 480 PEOPLE = 504 PERSONS CAPACITY

4TH FLOOR EGRESS AND SET DESIGN									
STAIR #	WIDTH	UNIT	CAPACITY	CAPACITY PER UNIT	EXIT DOOR #	WIDTH	UNIT	CAPACITY	CAPACITY PER UNIT
STAIR "D"	3'-8"	2	60	120	2A	3'-0"	1.5	80	120
STAIR "E"	3'-8"	2	60	120	2B	3'-0"	1.5	80	120
STAIR "G"	3'-8"	2	60	120	3A	3'-0"	1.5	80	120
STAIR "L"	3'-8"	2	60	120	3B	3'-0"	1.5	80	120
TOTAL STAIR CAPACITY					TOTAL DOOR CAPACITY				

PROPOSED LOAD FOR OFFICE AND SET DESIGN = 329

522 PEOPLE / 60 PEOPLE/UNIT = 8.7 UNITS

329 TOTAL E & D-1 LOAD / 60 PEOPLE/UNIT = 5.5 UNITS

TOTAL EXCESS
EGRESS UNITS
FOR 6TH FLOOR = 3.2 UNITS

	UNIT	CAPACITY		UNIT	CAPACITY
TOTAL STAIR CAPACITY	16	960	TOTAL DOOR CAPACITY	25	1500

TOTAL PROPOSED LOAD = 731

KEY PLAN n.d.s.

20 23 43 51

SOUTH BUILDING CENTER BUILDING NORTH BUILDING



3-25-99 ISSUED FOR D.O.B. REVIEW

ISSUE DATE

ASSOCIATION
ARCHITECTS
502 Broadway
NY, NY 10012


HUDSON RIVER STUDIOS
330 - 340 West Street, New York, NY 10014

6TH FLOOR EGRESS PLANS

SCALE	1/8"=1'-0"	BY	PO	PROJECT NO.
-------	------------	----	----	-------------

KEYNOTES ON THIS SHEET ARE TO APPLY FOR
SIMILAR GRAPHIC INDICATIONS THROUGHOUT
THIS SHEET.

THESE DRAWINGS ARE INSTRUMENTS OF SERVICE BY MERIDIAN DESIGN ASSOCIATES, WHO HOLDS THEIR COPYRIGHT. THEY MAY NOT BE USED OR REPRODUCED FOR ANY PURPOSE WITHOUT THE EXPRESS PERMISSION OF MERIDIAN DESIGN ASSOCIATES.

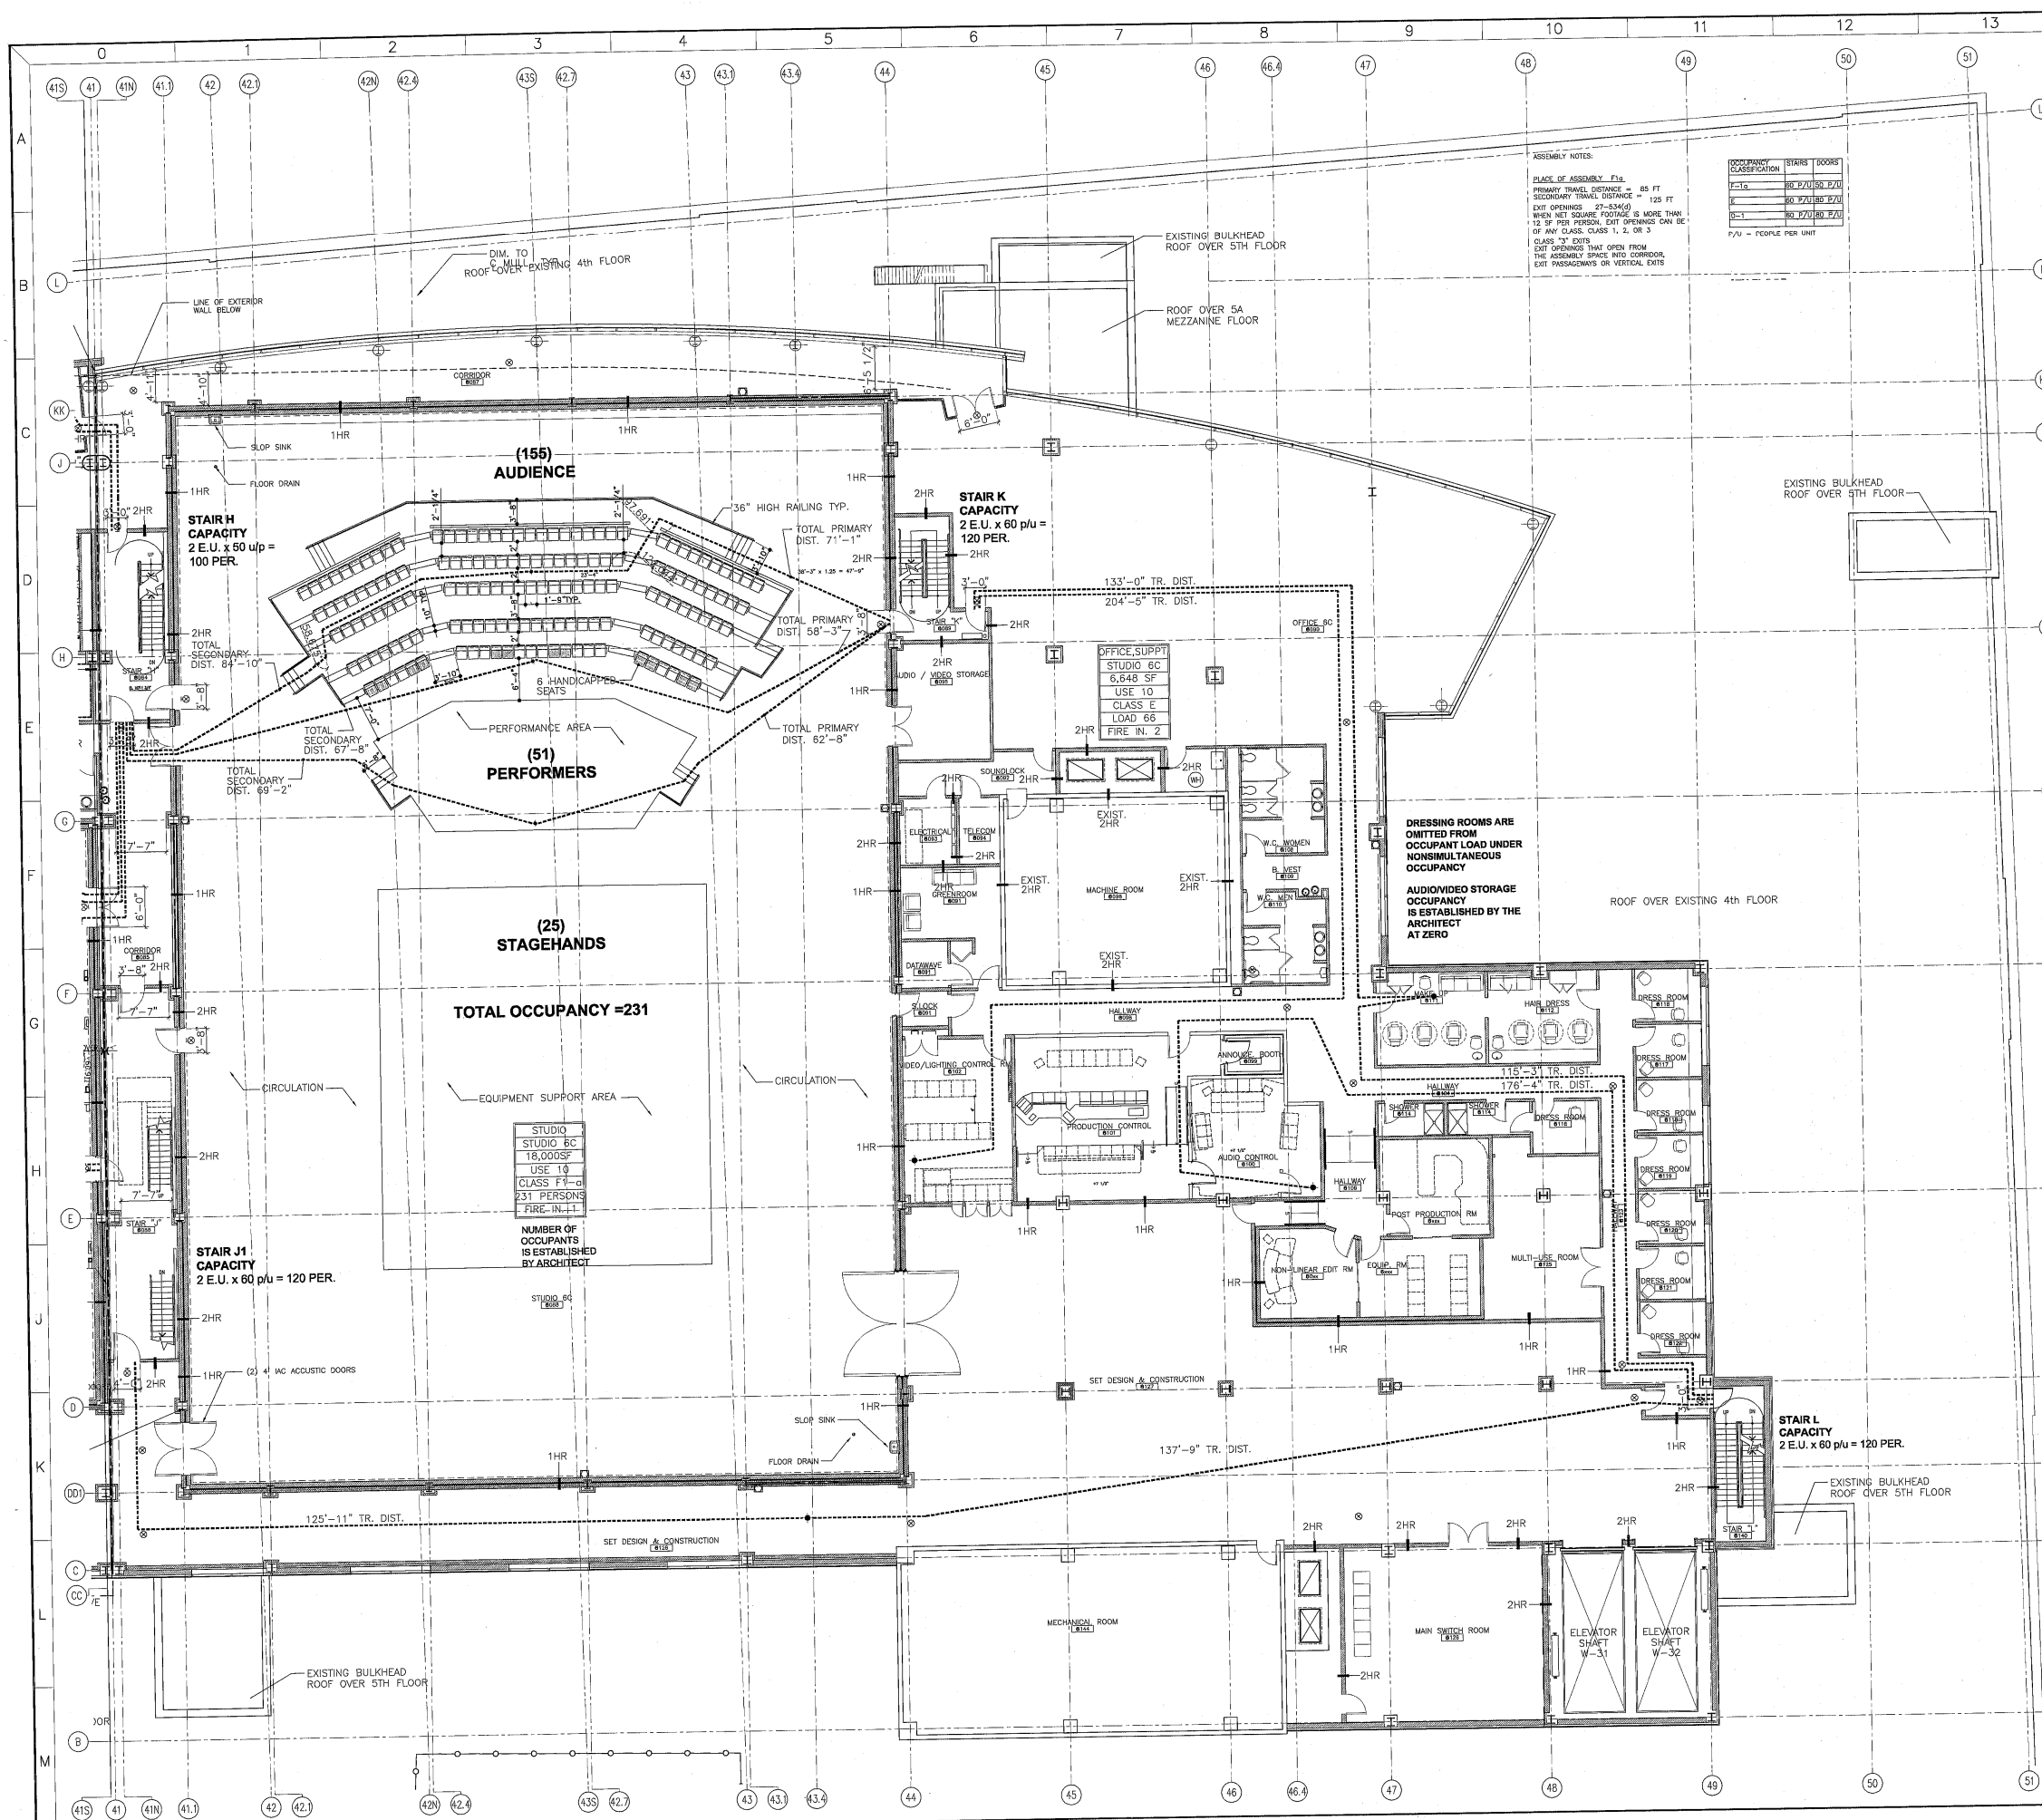

NOTES

CONSTRUCTION CLASSIFICATION 1-B TABLE 3-1

CONSTRUCTION ELEMENT	RATING IN IRRS
EXTERIOR WALLS (NON-BEARING, MORE THAN 20' OF SEPARATION)	0
OPENINGS IN EXTERIOR WALLS	N.L. (NOT NOTED)
INTERIOR BEARING WALLS AND PARTITIONS	3
ENCLOSURE OF VERTICAL EXITS, EXIT PASSAGeways	2
HORIZONTAL AND SHIFTS	2
COLUMNS, GIRDERS, TRUSSES (OTHER THAN ROOF TRUSSES)	SUPPORTING ONE FLOOR 2 SUPPORTING MORE THAN ONE FLOOR 3
FLOOR CONSTRUCTION INCLUDING BEAMS	2
ROOF CONSTRUCTION INCLUDING BEAMS	15' OR LESS 1.5 TRUSSES AND FRAMING, INCLUDING ARCHES, DOMES, SHELS, CASES 15' TO 20' 1/1.5 SUPPORTED ROOFS AND ROOF DECKS 20' OR MORE 0/1.5

FIRE SEPARATIONS TABLE 3-1

FIRE SEPARATIONS WITHIN 0-1 BUILDING	RATING IN IRRS
A	4
B-1	NR
B-2	1
C-1	NR
D-2	1
F-1a	1
F-1b	1
F-2	1
F-3	1
F-4	1

TRAVEL DISTANCE TABLE 6-1

MAY TRAVEL DISTANCE FOR SPRINKLERED BUILDINGS

OCCUPANCY CLASSIFICATION	FT
A	150
B-1	150
B-2	175
C-1	175
D-2	200
F	300

6TH FLOOR
TOTAL STAIR CAP = 940 PERSONS
FLOOR LOAD = 731 PERSONS

6TH FLOOR F-1a ASSEMBLY CALCULATIONS

STAIR #	WIDTH	UNIT	CAPACITY	PER UNIT	STAIR #	WIDTH	UNIT	CAPACITY	PER UNIT
STAIR "G"	3'-0"	2	120	60	3'-0"	2	60	120	60
STAIR "H"	3'-0"	2	120	60	3'-0"	2	60	120	60
STAIR "I"	3'-0"	2	120	60	3'-0"	2	60	120	60
TOTAL STAIR CAPACITY			480		TOTAL STAIR CAPACITY			480	

F-1a ASSEMBLY CALCULATIONS

STAIR #	WIDTH	UNIT	CAPACITY	PER UNIT	STAIR #	WIDTH	UNIT	CAPACITY	PER UNIT
STAIR "G"	3'-0"	2	120	60	STAIR "G"	3'-0"	2	120	60
STAIR "H"	3'-0"	2	120	60	STAIR "H"	3'-0"	2	120	60
STAIR "I"	3'-0"	2	120	60	STAIR "I"	3'-0"	2	120	60
STAIR "J"	3'-0"	2	120	60	STAIR "J"	3'-0"	2	120	60
STAIR "K"	3'-0"	2	120	60	STAIR "K"	3'-0"	2	120	60
STAIR "L"	3'-0"	2	120	60	STAIR "L"	3'-0"	2	120	60
STAIR "M"	3'-0"	2	120	60	STAIR "M"	3'-0"	2	120	60
STAIR "N"	3'-0"	2	120	60	STAIR "N"	3'-0"	2	120	60
STAIR "O"	3'-0"	2	120	60	STAIR "O"	3'-0"	2	120	60
STAIR "P"	3'-0"	2	120	60	STAIR "P"	3'-0"	2	120	60
STAIR "Q"	3'-0"	2	120	60	STAIR "Q"	3'-0"	2	120	60
STAIR "R"	3'-0"	2	120	60	STAIR "R"	3'-0"	2	120	60
STAIR "S"	3'-0"	2	120	60	STAIR "S"	3'-0"	2	120	60
STAIR "T"	3'-0"	2	120	60	STAIR "T"	3'-0"	2	120	60
STAIR "U"	3'-0"	2	120	60	STAIR "U"	3'-0"	2	120	60
STAIR "V"	3'-0"	2	120	60	STAIR "V"	3'-0"	2	120	60
STAIR "W"	3'-0"	2	120	60	STAIR "W"	3'-0"	2	120	60
STAIR "X"	3'-0"	2	120	60	STAIR "X"	3'-0"	2	120	60
STAIR "Y"	3'-0"	2	120	60	STAIR "Y"	3'-0"	2	120	60
STAIR "Z"	3'-0"	2	120	60	STAIR "Z"	3'-0"	2	120	60
TOTAL STAIR CAPACITY			480		TOTAL STAIR CAPACITY			480	

PROPOSED LOAD FOR ASSEMBLY = 417
440 PEOPLE / 60 PEOPLE/UNIT = 7.3 UNITS
417 TOTAL F-1a ASSEMBLY LOAD / 60 PEOPLE/UNIT = 6.9 UNITS
AVAILABLE UNITS FOR F-1a ASSEMBLY = 4 UNITS
4 UNITS x 60 P/U = 24 PERSONS FOR E & D-1 EXPRESS
24 PEOPLE x 480 PEOPLE = 504 PERSONS CAPACITY

6TH FLOOR OFFICE AND SET DESIGN

STAIR #	WIDTH	UNIT	CAPACITY	PER UNIT	STAIR #	WIDTH	UNIT	CAPACITY	PER UNIT
STAIR "G"	3'-0"	2	120	60	STAIR "G"	3'-0"	2	120	60
STAIR "H"	3'-0"	2	120	60	STAIR "H"	3'-0"	2	120	60
STAIR "I"	3'-0"	2	120	60	STAIR "I"	3'-0"	2	120	60
STAIR "J"	3'-0"	2	120	60	STAIR "J"	3'-0"	2	120	60
STAIR "K"	3'-0"	2	120	60	STAIR "K"	3'-0"	2	120	60
STAIR "L"	3'-0"	2	120	60	STAIR "L"	3'-0"	2	120	60
STAIR "M"	3'-0"	2	120	60	STAIR "M"	3'-0"	2	120	60
STAIR "N"	3'-0"	2	120	60	STAIR "N"	3'-0"	2	120	60
STAIR "O"	3'-0"	2	120	60	STAIR "O"	3'-0"	2	120	60
STAIR "P"	3'-0"	2	120	60	STAIR "P"	3'-0"	2	120	60
STAIR "Q"	3'-0"	2	120	60	STAIR "Q"	3'-0"	2	120	60
STAIR "R"	3'-0"	2	120	60	STAIR "R"	3'-0"	2	120	60
STAIR "S"	3'-0"	2	120	60	STAIR "S"	3'-0"	2	120	60
STAIR "T"	3'-0"	2	120	60	STAIR "T"	3'-0"	2	120	60
STAIR "U"	3'-0"	2	120	60	STAIR "U"	3'-0"	2	120	60
STAIR "V"	3'-0"	2	120	60	STAIR "V"	3'-0"	2	120	60
STAIR "W"	3'-0"	2	120	60	STAIR "W"	3'-0"	2	120	60
STAIR "X"	3'-0"	2	120	60	STAIR "X"	3'-0"	2	120	60
STAIR "Y"	3'-0"	2	120	60	STAIR "Y"	3'-0"	2	120	60
STAIR "Z"	3'-0"	2	120	60	STAIR "Z"	3'-0"	2	120	60
TOTAL STAIR CAPACITY			480		TOTAL STAIR CAPACITY			480	

PROPOSED LOAD FOR OFFICE AND SET DESIGN = 328
522 PEOPLE / 60 PEOPLE/UNIT = 8.7 UNITS
328 TOTAL E & D-1 LOAD / 60 PEOPLE/UNIT = 5.5 UNITS
TOTAL DRESS EXPRESS UNITS = 3.3 UNITS
FOR 6TH FLOOR

UNIT	CAPACITY	UNIT	CAPACITY
TOTAL STAIR CAPACITY	480	TOTAL STAIR CAPACITY	480
TOTAL DRESS EXPRESS UNITS	3.3	TOTAL DRESS EXPRESS UNITS	3.3
TOTAL PROPOSED LOAD = 731		TOTAL PROPOSED LOAD = 731	

KEY PLAN

3-25-99 ISSUED FOR D.O.B. REVIEW
ISSUE DATE

HUDSON RIVER STUDIOS
330 - 340 West Street, New York, NY 10014

6TH FLOOR EGRESS PLAN

SCALE 1/8"=1'-0" **BY** PO **PROJECT NO.** 9711

KEYNOTES ON THIS SHEET ARE TO APPLY FOR SIMILAR GRAPHIC INDICATIONS THROUGHOUT THIS SHEET.

THESE DRAWINGS ARE INSTRUMENTS OF SERVICE BY MERIDIAN DESIGN ASSOCIATES, WHO HOLD THEIR COPYRIGHT. THEY MAY NOT BE USED OR REPRODUCED FOR ANY PURPOSE WITHOUT THE EXPRESS PERMISSION OF MERIDIAN DESIGN ASSOCIATES.

DRIVING NO. G153