
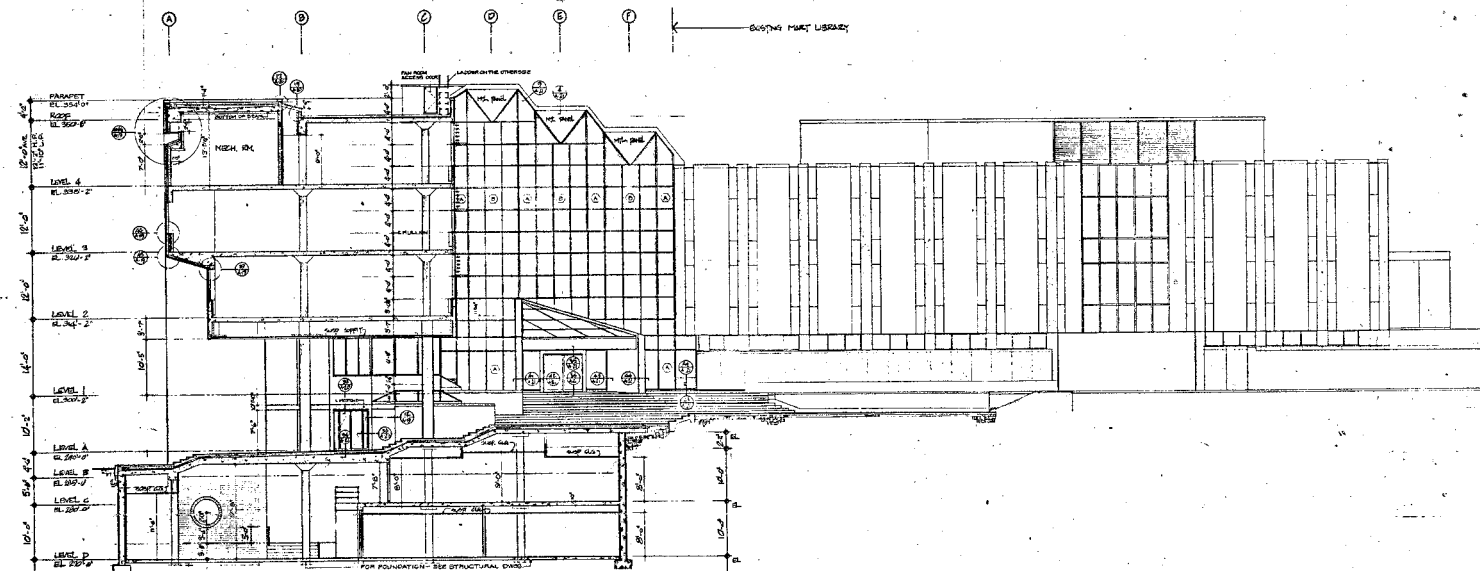


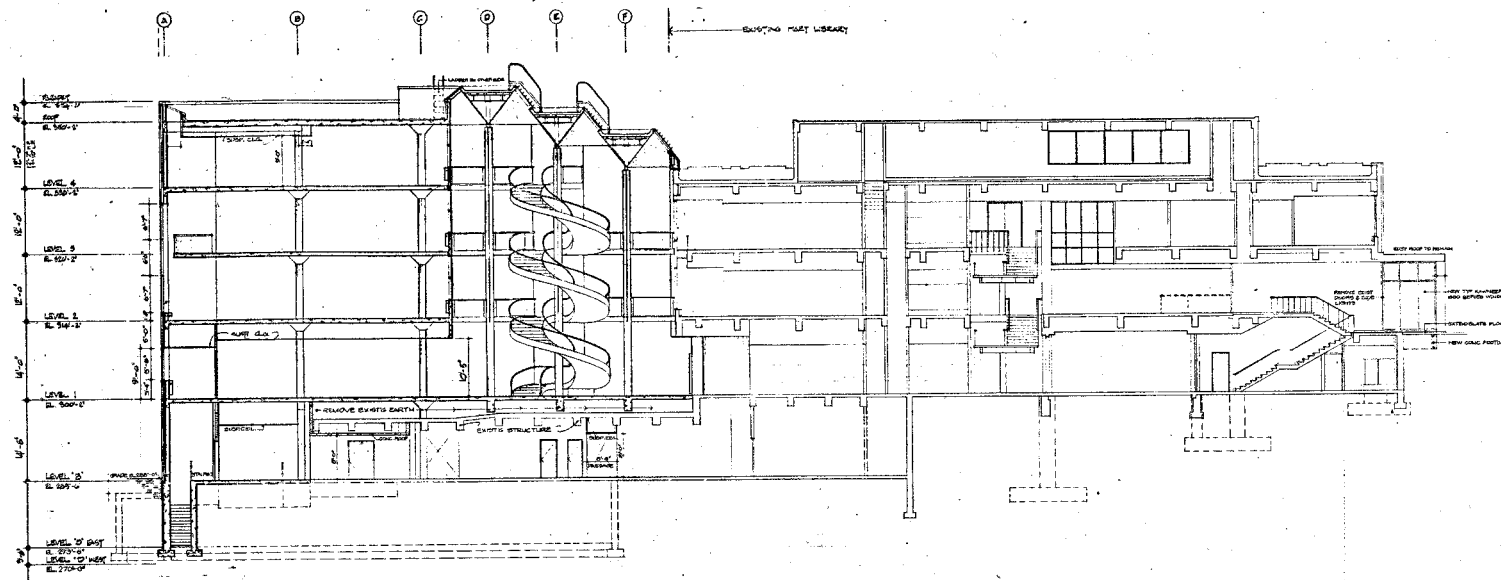

WARNER
BURNS
TOAN
LINDE
ARCHITECTS
PLANNERS

330 WEST 42ND STREET
NEW YORK, NEW YORK 10036
(212) 947-5708

STRUCTURAL ENGINEERS

SEVERUD PERRONE SZEGEZDY STURM
400 FIFTH AVENUE
NEW YORK, NY 10017


MECHANICAL ENGINEERS

LEHR ASSOCIATES
130 WEST 30TH STREET
NEW YORK, NY 10001

GENERAL NOTES:
1. See and 2. A 15 per cent increase, general notes
and construction & expansion joint details.

4	BID ISSUE	2/3/84
3	BRELM. REVIEW TO PEN. STATE D.L.	3-14-84
2	PROCESSES MAIL - ONCE & G.C.	2-4-83
1	BLDG. DEPT. REVIEW	2-1-83
NO.	DESCRIPTION	DATE

NOTES & REVISIONS

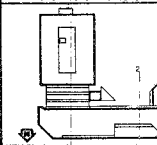

**NEW LIBRARY &
COMPUTING CENTER**
LEHIGH UNIVERSITY
RETHLENEH, PENNSYLVANIA

DWG. TITLE
BUILDING SECTIONS
C-C & D-D

SCALE 1/8" = 1'-0"		DRAWING NO.
PROJECT NO. 3509		
DATE Dec 27 1943		A
DR.	CK.	



PROJECT NO.

DATE _____

DATE Dec 2, 1983

A 16

A 16

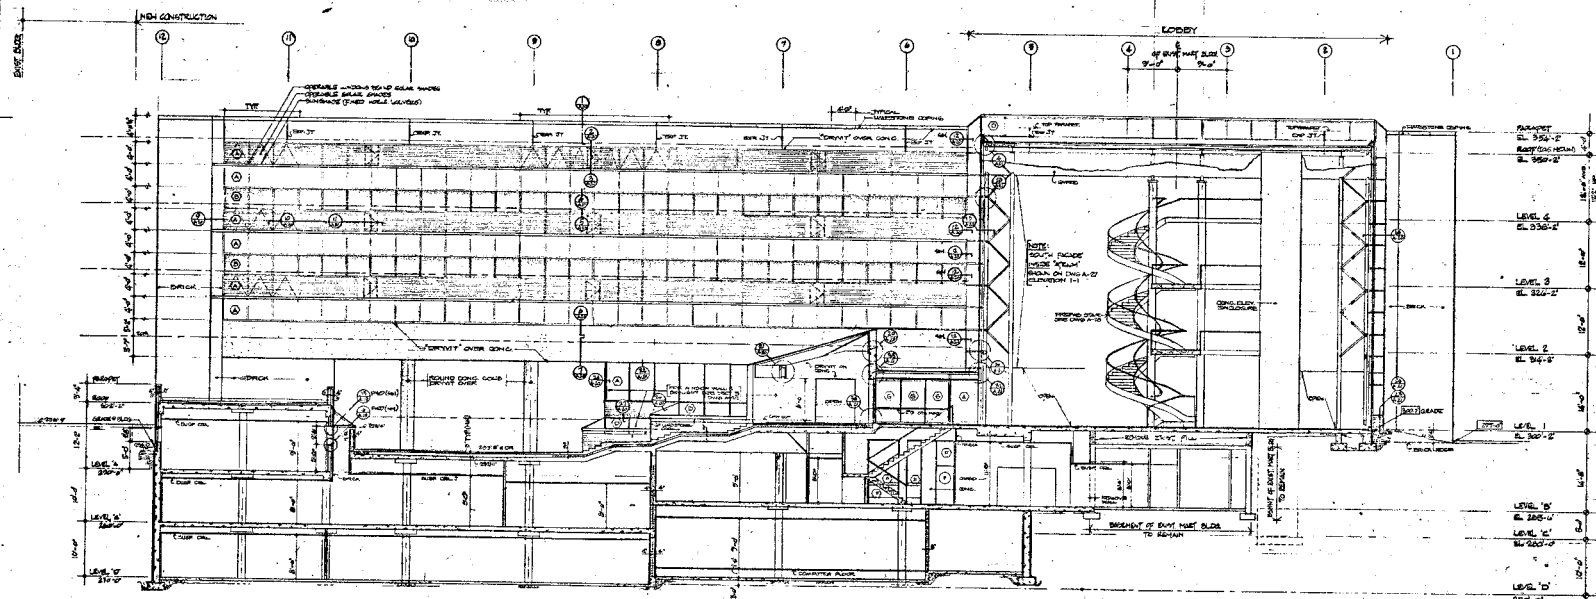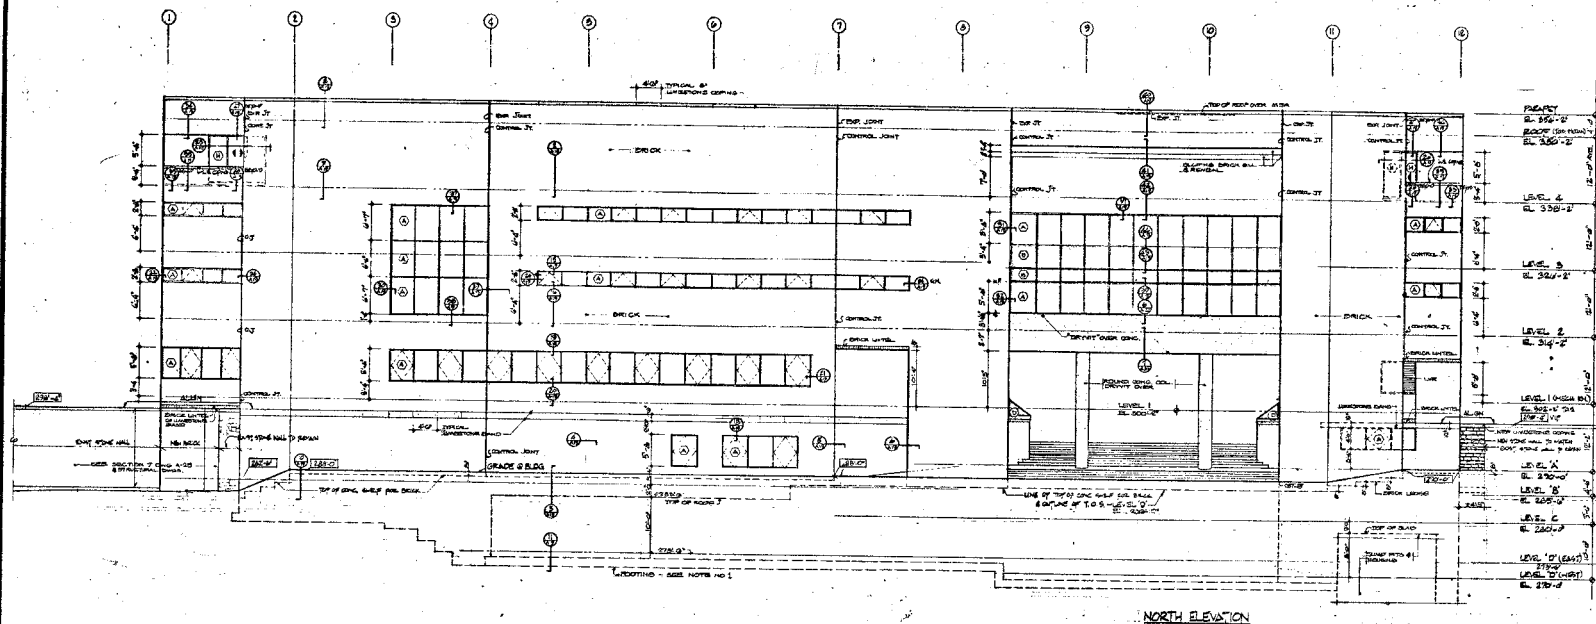

SECTION 'A-A'
NORTH ELEVATION, SOUTH FACE

WARNER
BURNS
TOAN
LUNDE
ARCHITECTS
PLANNERS

330 WEST 42ND STREET
NEW YORK, NEW YORK 10018
(212) 947-5700

STRUCTURAL ENGINEERS

SEVERUD PERRONE SZECEZNY STURM
448 FIFTH AVENUE
NEW YORK, NY 10017

MECHANICAL ENGINEERS

LEHR ASSOCIATES
130 WEST 80TH STREET
NEW YORK, NY 10021


GENERAL NOTES:

1. ALL ROOMINGS SHOWN ARE
DIAGRAMATIC, NOT ACTUAL SIZE &
ELEVATION OF ROOMINGS SEE
STRUCTURAL DRAWINGS.

GLASS SCHEDULE

- (A) DOUBLE GLAZED "PIN-POINT" CONDENSING
OF 1/2" AIR SPACE, LAMINAR PAGES 1-10
HOLD
- (B) "PIN-POINT" LAMINAR GLAZED SPREAD
UPPER GLASS - 1/2" AIR SPACE, 1/2" ON
LOWER GLASS - 1/2" ON
- (C) SINGLE FRAME CLEAR FLAT GLASS
1/2" THICK
- (D) DOUBLE GLAZED CLEAR GLASS
SINGLE FRAME OF 1/2" AIR SPACE
GLASS PAGES 1-10, 1/2" AIR SPACE
GLASS PAGES 1-10, 1/2" AIR SPACE
GLASS PAGES 1-10, 1/2" AIR SPACE
GLASS PAGES 1-10, 1/2" AIR SPACE
- (E) FOR GLAZING EXTERIOR CORNER
DOUBLE GLAZED CLEAR LAMINAR
GLASS PAGES 1-10, 1/2" AIR SPACE
GLASS PAGES 1-10, 1/2" AIR SPACE
GLASS PAGES 1-10, 1/2" AIR SPACE
GLASS PAGES 1-10, 1/2" AIR SPACE
- (F) 1/2" GLASS
1/2" THICK
- (G) TWINNED GLASS
1/2" THICK
- (H) INSULATED TWINNED
GLASS
- (I) WINDSTOP GLASS

FOR FURTHER DESCRIPTION
SEE SPEC.

 


TYPICAL EXPANSION &
CONTROL JOINT IN
EXTERIOR PERIMETER WALLS
CONTROL JOINT IN EXTERIOR WALL
EXPANSION JOINT IN PERIMETER
ALL JOINTS
GLASS SCHEDULE

1	END VIEW	3/1/83
2	PRELIM REVIEW TOPEN STATE	3/1/83
3	PROCESSING (W-1) LAMINAR PAGES 1-10	3/1/83
4	GLASS SCHEDULE	3/1/83

NO. DESCRIPTION DATE

NOTES & REVISIONS

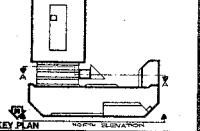

NEW LIBRARY &
COMPUTING CENTER
LEHIGH UNIVERSITY
BETHLEHEM, PENNSYLVANIA

DWG. TITLE
NORTH ELEVATION
BUILDING SECTION A-A

SCALE 1/8" = 1'-0"



PROJECT NO. 5008

DRAWING NO.



DATE 12/1/83

BY CK

A 15

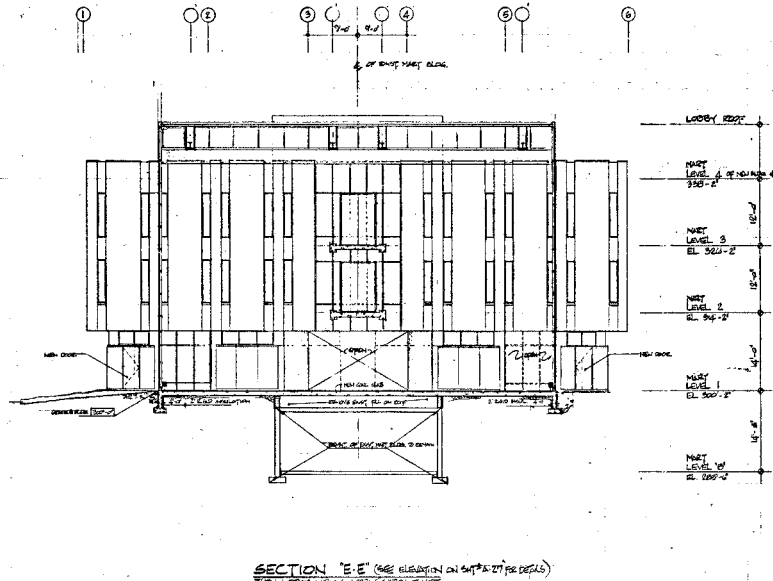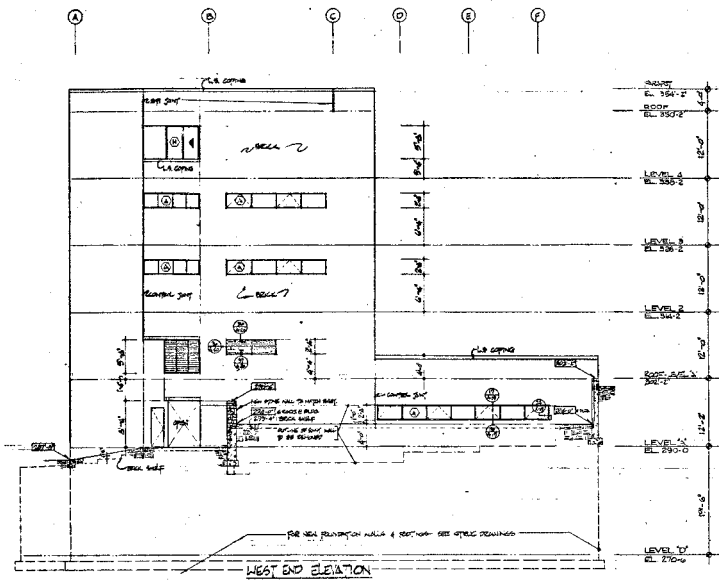


SECTION E-E (SEE ELEVATION ON SHEET 17 FOR DETAILS)
THRU LOBBY VIEWING NORTH ELEVATION OF WEST

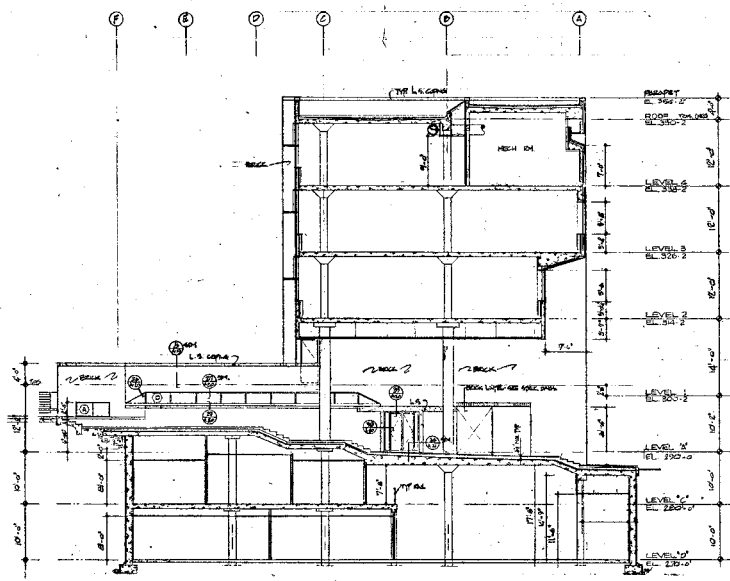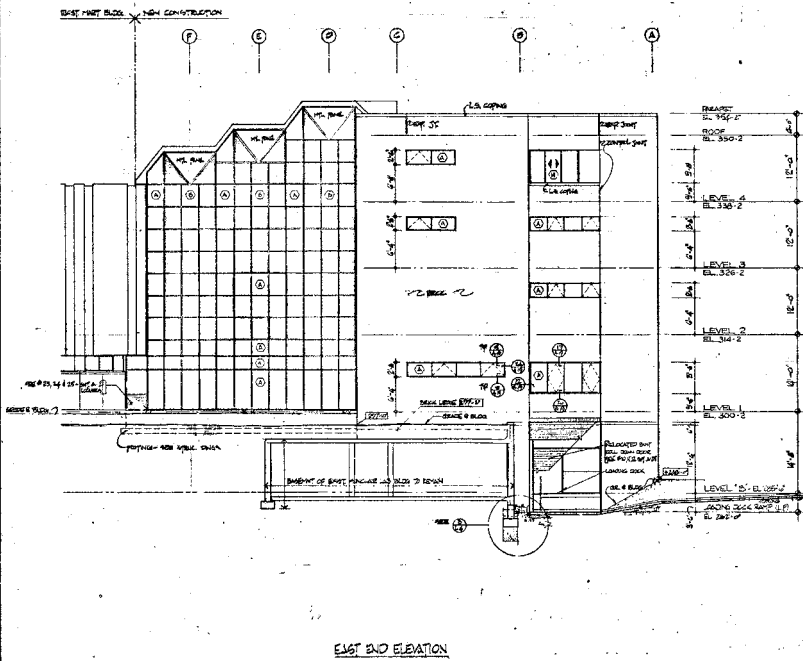

SECTION B-B: THRU LOBBY VIEWING WEST WALL

WARNER BURNS TOAN LUNDE ARCHITECTS PLANNERS 230 WEST 42ND STREET NEW YORK, NEW YORK 10036 (212) 947-5100	
STRUCTURAL ENGINEERS SEVERUD PERONE SZEGEZDY STURM 485 FIFTH AVENUE NEW YORK, NY 10017	
MECHANICAL ENGINEERS LEHR ASSOCIATES 130 WEST 20TH STREET NEW YORK, NY 10011	
GENERAL NOTES: 1. SEE SHEET 17 FOR GENERAL NOTES, FOUNDATION & CONSTRUCTION DETAILS, & SCHED.	
3. END WORK 4. PROGRESSIVE WORK - OWNER & A.C. 5. END WORK - REVIEW 6. END WORK - REVIEW	DATE 12-83 01-83 01-83
NOTES & REVISIONS 	
NEW LIBRARY & COMPUTING CENTER LINCOLN UNIVERSITY BETHLEHEM, PENNSYLVANIA	
DWG. TITLE BUILDING SECTIONS B-B & E-E EAST & WEST ELEVATIONS	
SCALE: 1/8" = 1'-0" PROJECT NO.: 150-0 DATE: 7/2/83 DR.: CK	DRAWING NO.: A 17

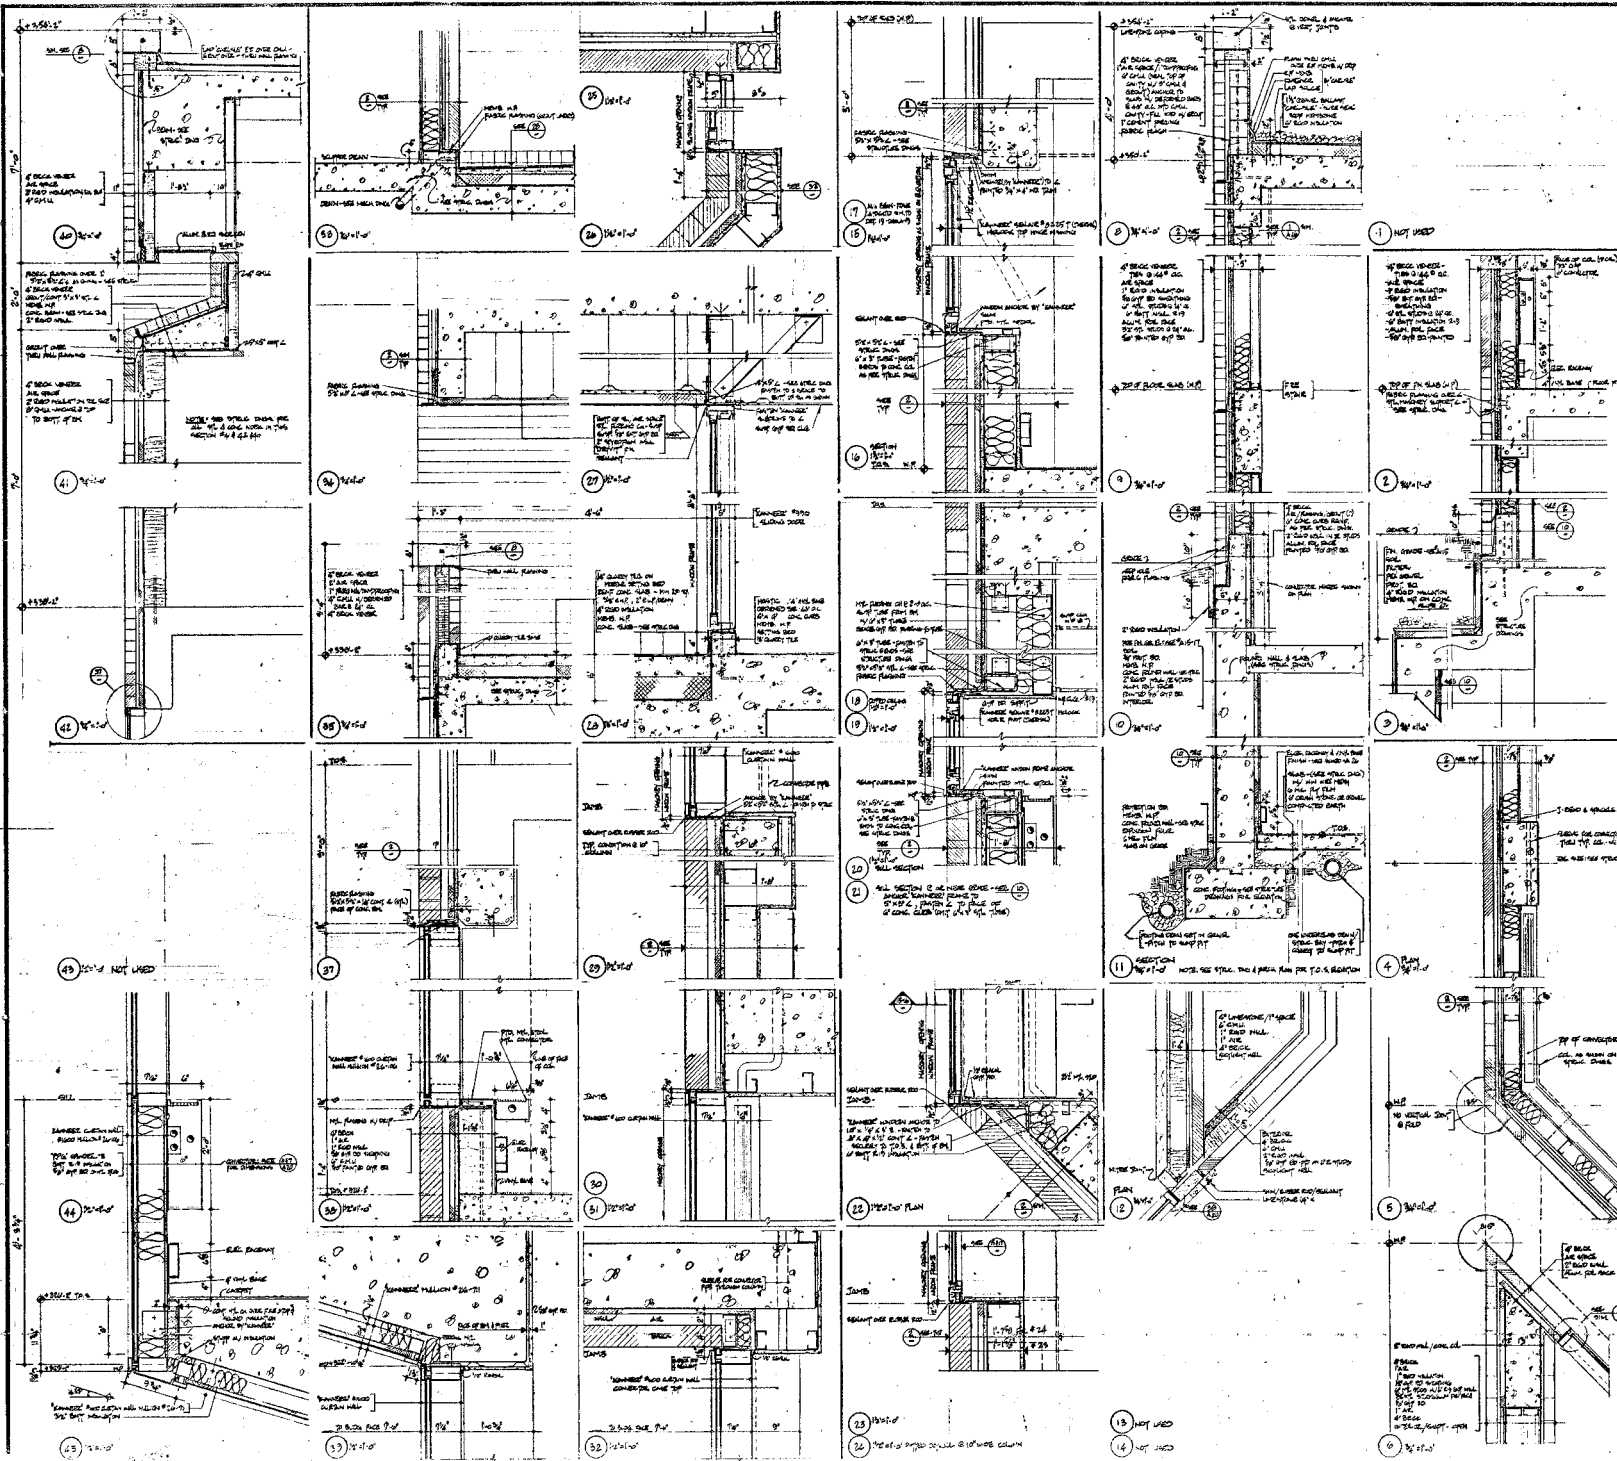

WARNER
BURNS
TOAN
LINDE
ARCHITECTS
PLANNERS

330 WEST 42ND STREET
NEW YORK, NEW YORK 10036
(212) 947-1070

STRUCTURAL ENGINEERS

SEVERID PERRONE SZEZEDY STURM
465 FIFTH AVENUE
NEW YORK, NY 10017


MECHANICAL ENGINEERS

LEHR ASSOCIATES
130 WEST 50TH STREET
NEW YORK, NY 10019

GENERAL NOTES:
(1) THESE "DETAILS" AND/OR SECTIONS OR
"ELEVATIONS" HAVE BEEN SPECIFIED
AND BEING USED FOR THE SUBMITTAL.

NO.	DESCRIPTION	DATE
1	REVISIONS	11/10/83
2	REVISIONS	11/10/83

NOTES & REVISIONS

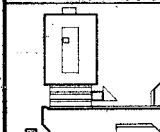


NEW LIBRARY &
COMPUTING CENTER
LEHIGH UNIVERSITY
BETHLEHEM, PENNSYLVANIA

DWG. TITLE
DETAILS & WALL SECTIONS

SCALE: AS NOTED
PROJECT NO.:
DATE: 5-29-83
DR. CK.

A 19

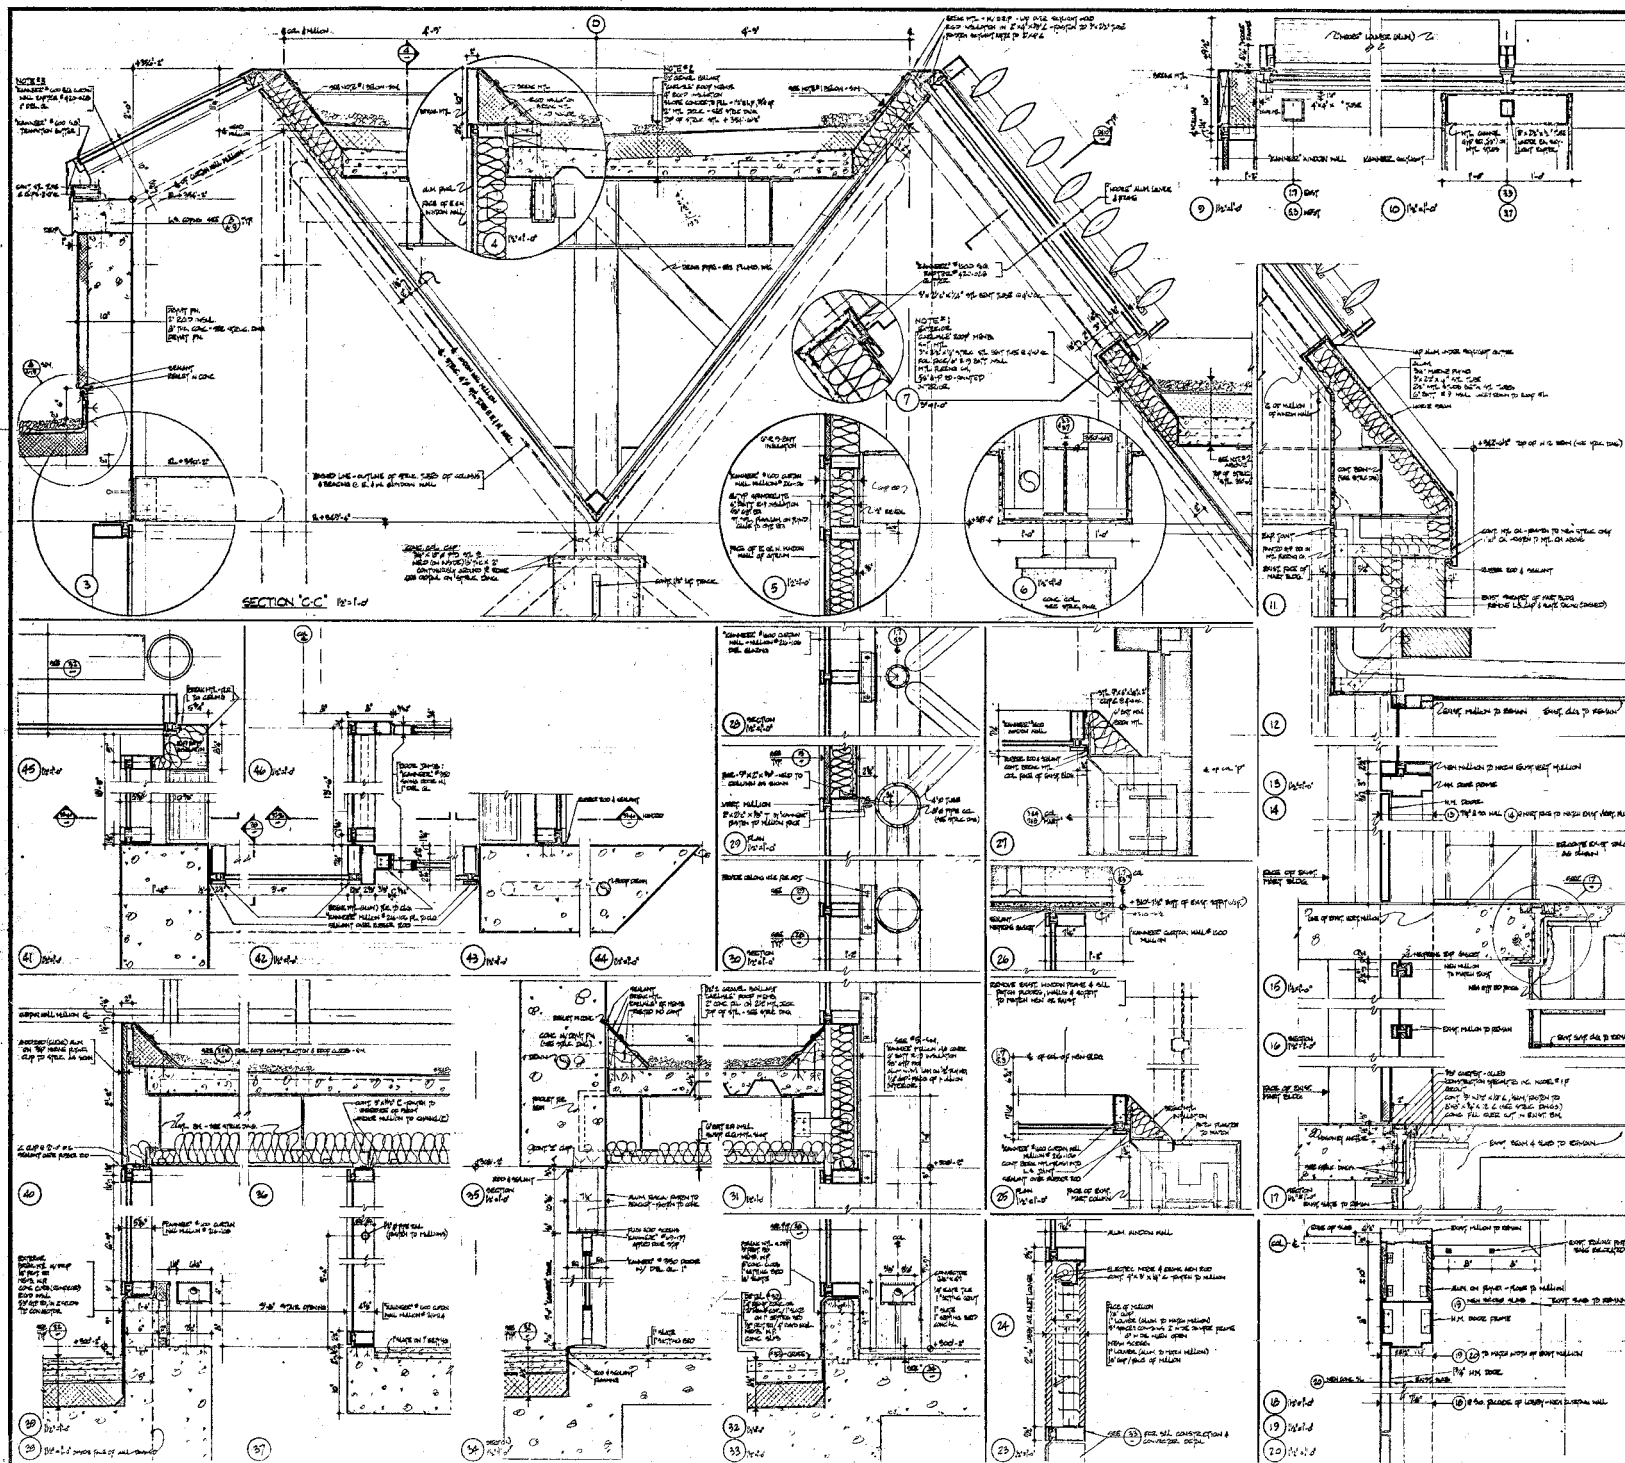

**WARNER
BURNS
TOAN
LUNDE
ARCHITECTS
PLANNERS**

**330 WEST 42ND STREET
NEW YORK, NEW YORK 10036
(212) 947-5700**

STRUCTURAL ENGINEERS
SEVERUD PERRONE SZEGEZDY STURM
485 FIFTH AVENUE
NEW YORK, NY 10017

MECHANICAL ENGINEERS
LEHR ASSOCIATES
120 WEST 30TH STREET
NEW YORK, NY 10021

GENERAL NOTES:
 1. WHERE 'WANTED' HINDON FRAMES OF
 'CARLISLE' SCOPING HAS BEEN IDENTIFIED
 ANY EQUIPMENT PROBLEM MAY BE QUEST. ~~NOTED~~
 THIS ALSO APPLIES TO 'WANTED'
 DALL SCOPING TO REMAIN NOTICED AS: ☒ SEARCHED