


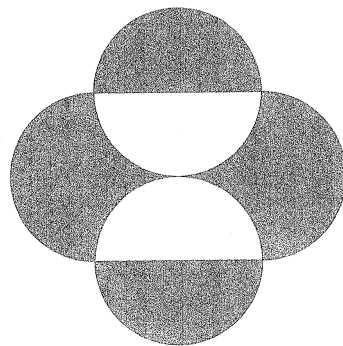

MERCK-MEDCO, MANAGED CARE, L.L.C.

Willingboro, New Jersey

Drawing List

No.	Drawing Title	Scale	BID PACKAGE #1	BID PACKAGE #2	ADDENDUM #2	ADDENDUM #3	ADDENDUM #4	ADDENDUM #5	ADDENDUM #7	ADDENDUM #8	DCA Approval
COVER	PROJECT TITLE, LOCATION, CLIENT & DESIGN TEAM INFO. DRAWING INDEX	N.S.	02/21/2000	02/28/2000	03/23/2000			06/09/2000	07/13/2000	07/19/2000	07/19/2000
GENERAL DRAWINGS											
G001	SYMBOLS LIST & ABBREVIATIONS	N.S.	02/21/2000	02/28/2000				02/28/2000 (N.R.)			02/28/2000 (N.R.)
A001	DOOR DETAILS-SCHEDULE	A.N.		02/28/2000	03/23/2000		05/10/2000	06/09/2000			06/09/2000
A002	WINDOW AND STOREFRONT DETAILS	A.N.		02/28/2000				06/09/2000		07/19/2000	07/19/2000
Construction Plans											
A120	CONSTRUCTION PLAN - GROUND FLOOR	1/16"	02/28/2000	02/28/2000	03/23/2000			03/23/2000 (N.R.)			03/23/2000 (N.R.)
A121	CONSTRUCTION PLAN - MEZZANINE	1/16"	02/28/2000	02/28/2000	03/23/2000			03/23/2000 (N.R.)			03/23/2000 (N.R.)
A122	CONSTRUCTION PLAN - ROOF	1/16"	02/28/2000	02/28/2000	03/23/2000	04/25/2000		06/09/2000			06/09/2000
Building Elevations and Sections											
A200	BUILDING KEY ELEVATIONS	1/16"	02/21/2000	02/28/2000	03/23/2000			06/09/2000	07/13/2000		07/13/2000
A201	SOUTH-WEST ELEVATION	1/8"	02/28/2000	02/28/2000	03/23/2000			06/09/2000			06/09/2000
A202	SOUTH-EAST ELEVATION	1/8"	02/28/2000	02/28/2000	03/23/2000			06/09/2000			06/09/2000
A203	NORTH-EAST ELEVATION	1/8"	02/28/2000	02/28/2000	03/23/2000			06/09/2000			06/09/2000
A204	NORTH-WEST ELEVATION	1/8"	02/28/2000	02/28/2000	03/23/2000			06/09/2000			06/09/2000
A205	ENTRY DETAILS	1/8"		02/28/2000				06/09/2000			06/09/2000
A205a	ENTRY DETAILS	A.N.						06/09/2000			06/09/2000
A206	ELEVATION DETAILS	1/4"						06/09/2000			06/09/2000
A207	BUILDING SECTIONS	1/16"	02/21/2000					06/09/2000			06/09/2000
Exterior Construction											
A700	ROOF DETAILS	A.N.	02/21/2000	02/28/2000	03/23/2000			06/09/2000	07/13/2000		07/13/2000
A701	EXTERIOR WALL - CONCRETE PANEL DETAILS	A.N.	02/21/2000					06/09/2000			06/09/2000
A702	EXTERIOR WALL - EIFS DETAILS	A.N.		02/28/2000	03/23/2000			06/09/2000			06/09/2000
A703	EXTERIOR WALL - EIFS DETAILS	A.N.		02/28/2000	03/23/2000	04/25/2000		06/09/2000			06/09/2000
A704	LOADING DOCK SECTIONS, DETAILS AND ELEVATIONS	A.N.		02/28/2000	03/23/2000			06/09/2000			06/09/2000
A705	MASONRY FIRE SEPARATION - DETAILS	A.N.	02/21/2000	NO	03/23/2000			06/09/2000	07/13/2000		07/13/2000



ARCHITECT
MERIDIAN DESIGN ASSOCIATES
ARCHITECTS, P.C.
532 BROADWAY
NEW YORK, NY 10012
TEL. 212-431-8643
FAX. 212-431-8775


DEVELOPER
ReNEWal REALTY LLC
One Levitt Parkway
Willingboro, NJ 11111
TEL. 609-880-0555
FAX. 609-880-1555

CIVIL ENGINEERS
LANGAN ENGINEERING
RIVER DRIVE CENTER 1
ELMWOOD PARK, NJ 07407
TEL. 201.794.6900
FAX. 201.794.0366

STRUCTURAL ENGINEERS
PAULUS SOKOLOWSKI & SARTOR
67A MOUNTAIN BLVD. EXT.
WARREN, NJ 07059
TEL. 732.560.9700
FAX. 732.560.9766

MECHANICAL, ELECTRICAL & PLUMBING ENGINEERS
PMK GROUP
57 S. MAPLE AVENUE
MARLTON, NJ 08053
TEL. 609.596.8871
FAX. 609.596.4308

Final Approval DCA, Addendum #8

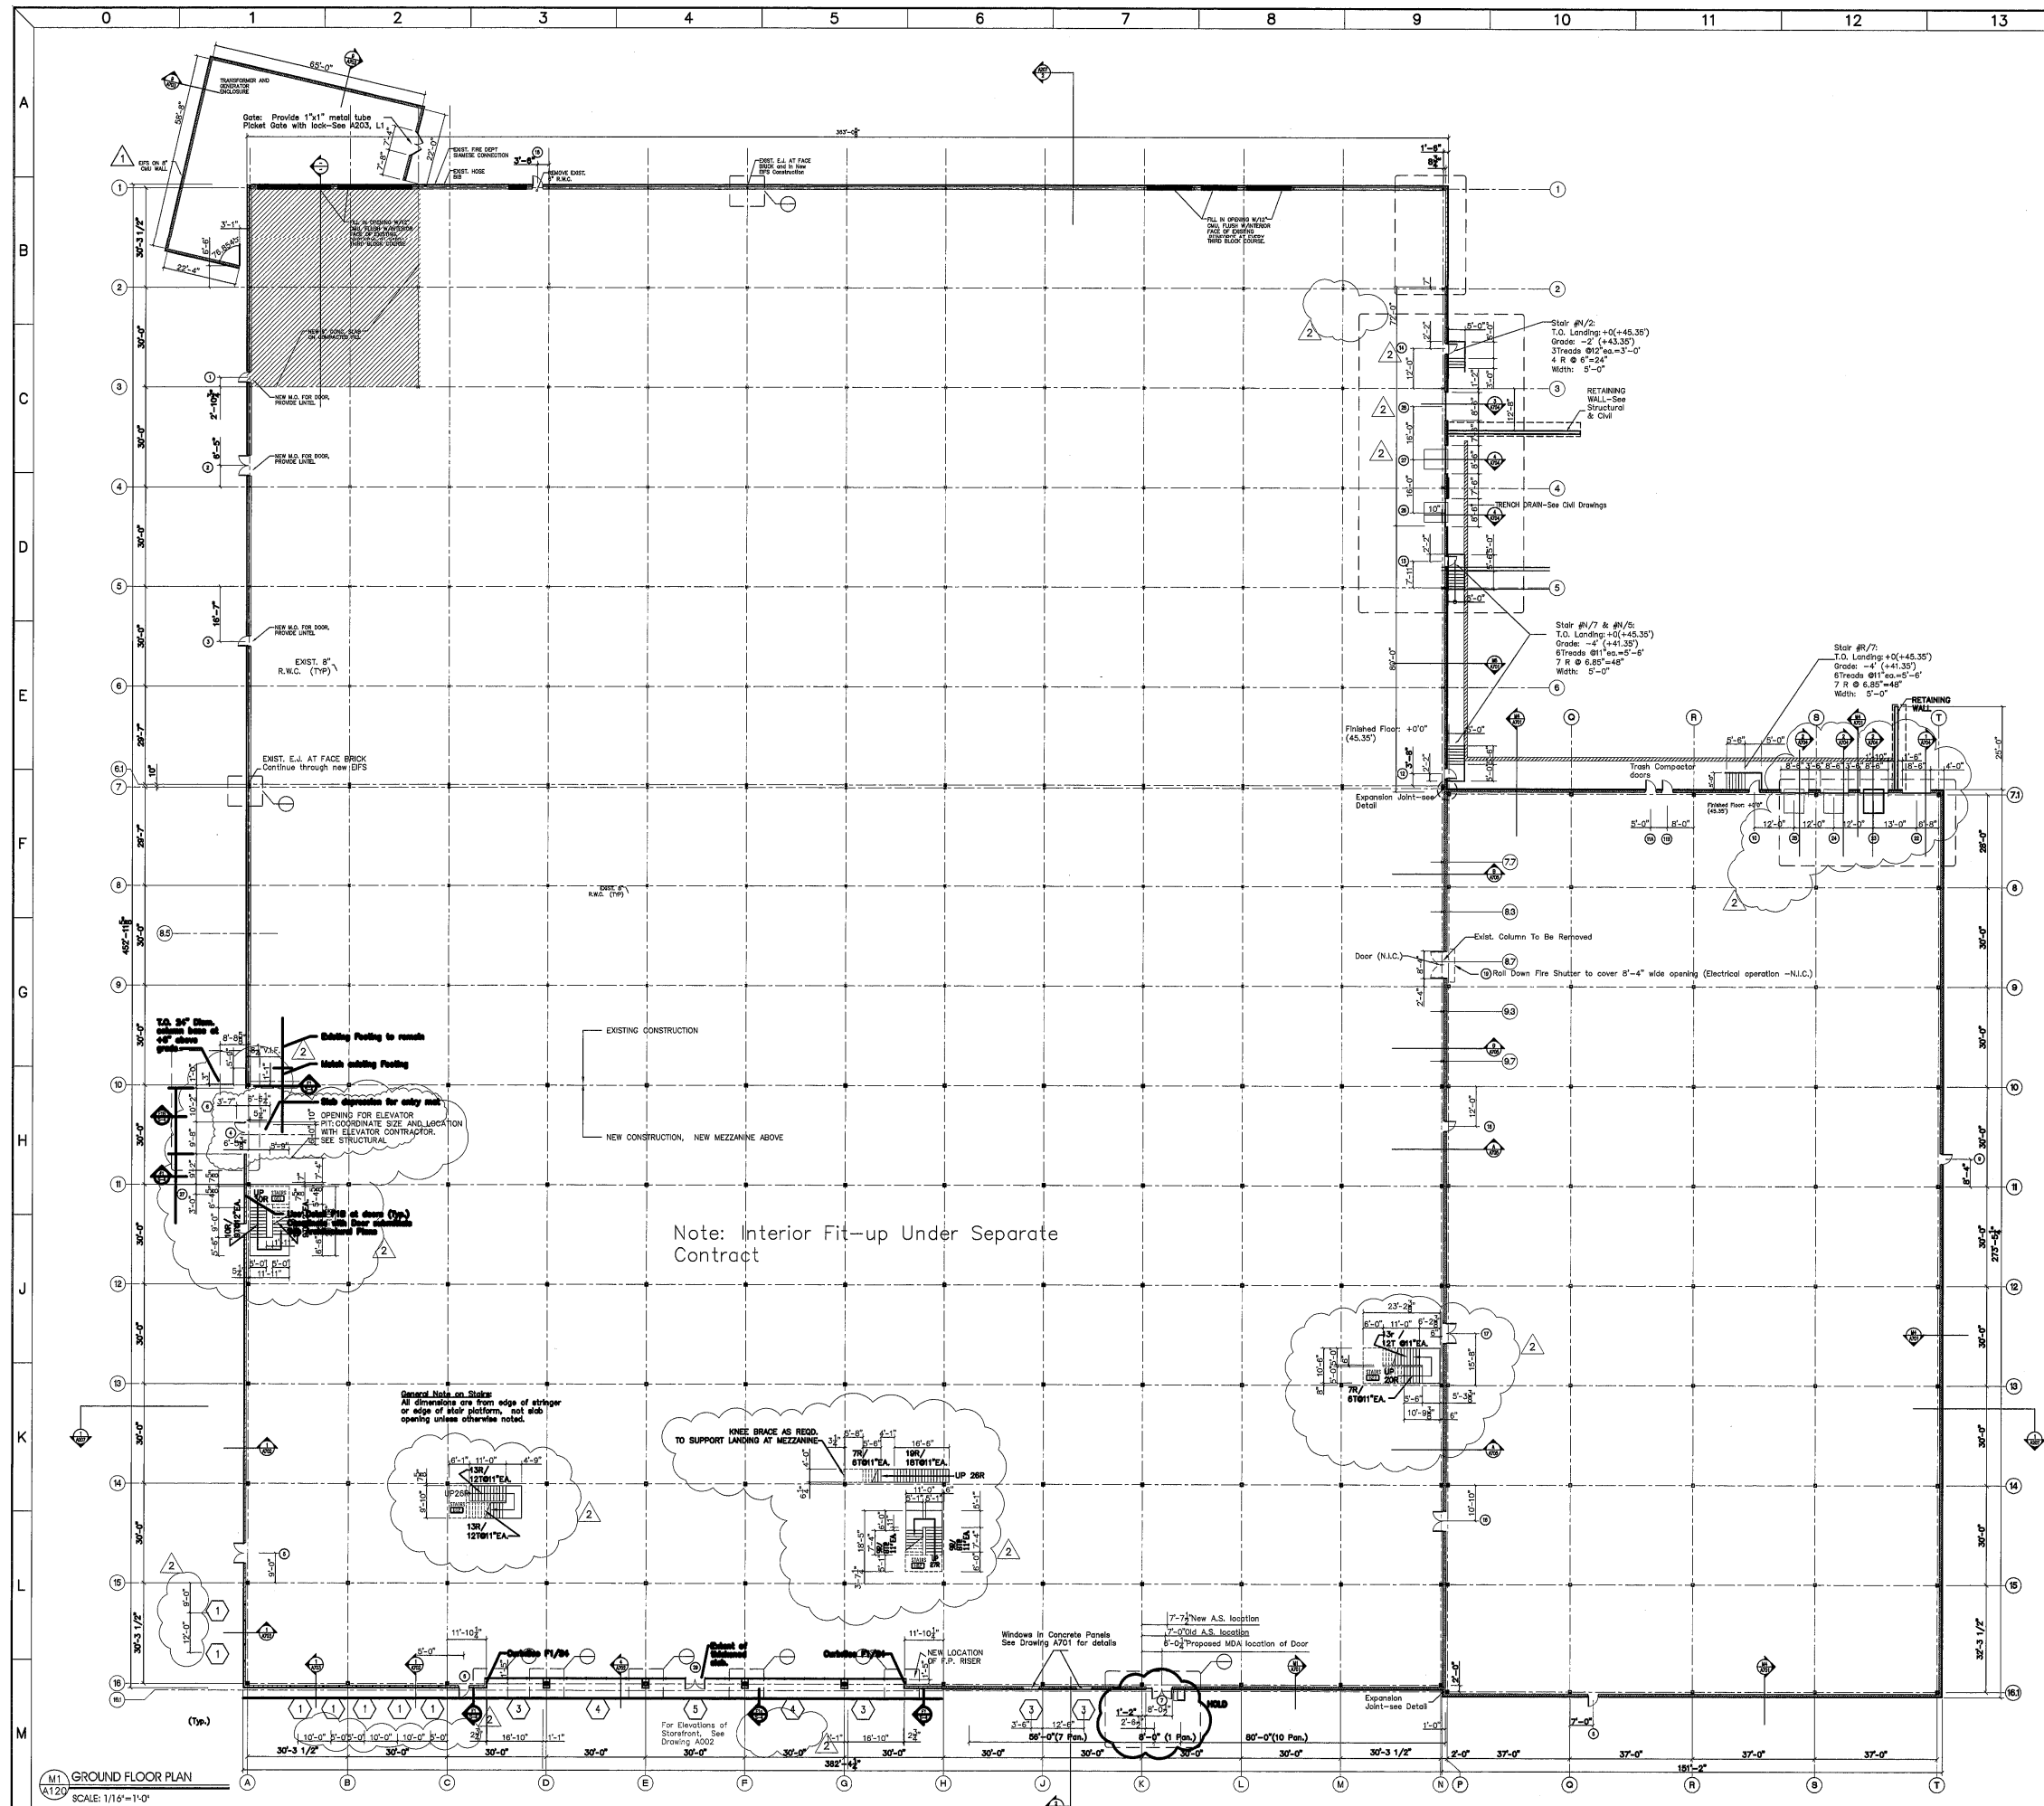

NOTES

SEAL
BICE C. WILSON
REGISTERED ARCHITECT
STATE OF NEW JERSEY LIC. NO. A1 10190
Date _____

Rev. #5 - Addendum #
Rev. #4 - 5/13/00-Field Sketch-Clarification-Slab edge dimension
Rev. #3 - 5/19/00-Field Sketch-Clarification-Slab edge dimension
Rev. #2 - 03/24/00 Addendum #2
Rev. #1 - 02/28/00 Bid Package #1, Add #1
02/28/00 Bid Package #2
02/21/00 Bid Package #1
02/14/00 Issued for DOA Review
PROGRESS 2/14/00, Panel Rev.
ISSUE DATE

MERCK-MEDCO LLC
WILLINGBORO, NJ

CONSTRUCTION PLAN GROUND FLOOR

SCALE 1/16"=1'-0" BY DW PROJECT NO.

KEYNOTES ON THIS SHEET ARE TO APPLY FOR
SIMILAR GRAPHIC INDICATIONS THROUGHOUT
THIS SHEET.

THESE DRAWINGS ARE INSTRUMENTS OF SERVICE
BY MERIDIAN DESIGN ASSOCIATES, WHO HOLD
THEIR COPYRIGHT. THEY MAY NOT BE USED OR
REPRODUCED FOR ANY PURPOSE WITHOUT THE
EXPRESS PERMISSION OF MERIDIAN DESIGN
ASSOCIATES.

99036
DRAWING NO.
A120

BICE C. WILSON
REGISTERED ARCHITECT
STATE OF NEW JERSEY LIC. NO. AJ 10190



REV.#2: 03/24/00, Addendum #2
REV.#1: 02/28/00 BID PACKAGE #1, Addendum #1
02/28/00 BID PACKAGE #2
02/21/00 BID PACKAGE #1
02/14/00 ISSUED FOR DCA REVIEW



MERCK-MEDCO LLC
WILLINGBORO, NJ

**CONSTRUCTION PLAN
MEZZANINE**

SCALE $1/16"=1'-0"$

KEYNOTES ON THIS SHEET ARE
SIMILAR GRAPHIC INDICATIONS
THIS SHEET.

PROJECT NO.
99036


THESE DRAWINGS ARE INSTRUMENTS OF SERVICE BY MERIDIAN DESIGN ASSOCIATES, WHO HOLDS THEIR COPYRIGHT. THEY MAY NOT BE USED OR REPRODUCED FOR ANY PURPOSE WITHOUT THE EXPRESS PERMISSION OF MERIDIAN DESIGN ASSOCIATES.

DRAWING NO.

A121

NOTE:
MEP UNITS NOT FULLY
COORDINATED ON PLAN -
PLEASE ALLOW FOR THEM
AS INDICATED FOR QUANTITY
AND SCOPE ONLY.

BICE C. WILSON
REGISTERED ARCHITECT
STATE OF NEW JERSEY LIC. NO. AI 10190

 

06/09/00 ADDENDUM #5
 04/25/00 ADDENDUM #3
 03/23/00 ADDENDUM #2
 02/28/00 BID PACKAGE #1, ADD #2
 02/28/00 BID PACKAGE #2
 02/21/00 BID PACKAGE #1
 02/14/00 ISSUED FOR DCA REVIEW

ISSUE DATE



MERCK-MEDCO LLC
WILLINGBORO, NJ

CONSTRUCTION PLAN
ROOF

SCALE	1/4" = 1'-0" 0"	BY	CC
-------	-----------------	----	----


KEYNOTES ON THIS SHEET ARE TO APPLY FOR
SIMILAR GRAPHIC INDICATIONS THROUGHOUT
THIS SHEET.

THESE DRAWINGS ARE INSTRUMENTS OF SERVICE BY MERIDIAN DESIGN ASSOCIATES, WHO HOLDS THEIR COPYRIGHT. THEY MAY NOT BE USED OR REPRODUCED FOR ANY PURPOSE WITHOUT THE EXPRESS PERMISSION OF MERIDIAN DESIGN ASSOCIATES.

PROJECT NO.
99036

DRAWING NO.
A122

S:\Jobs99\36 Merck New Filing System\C. Documentation\C.10. Drawings\C.10. d. ConDocs\condoc\A200.dwg Mon Apr 16 22:07:30 2001

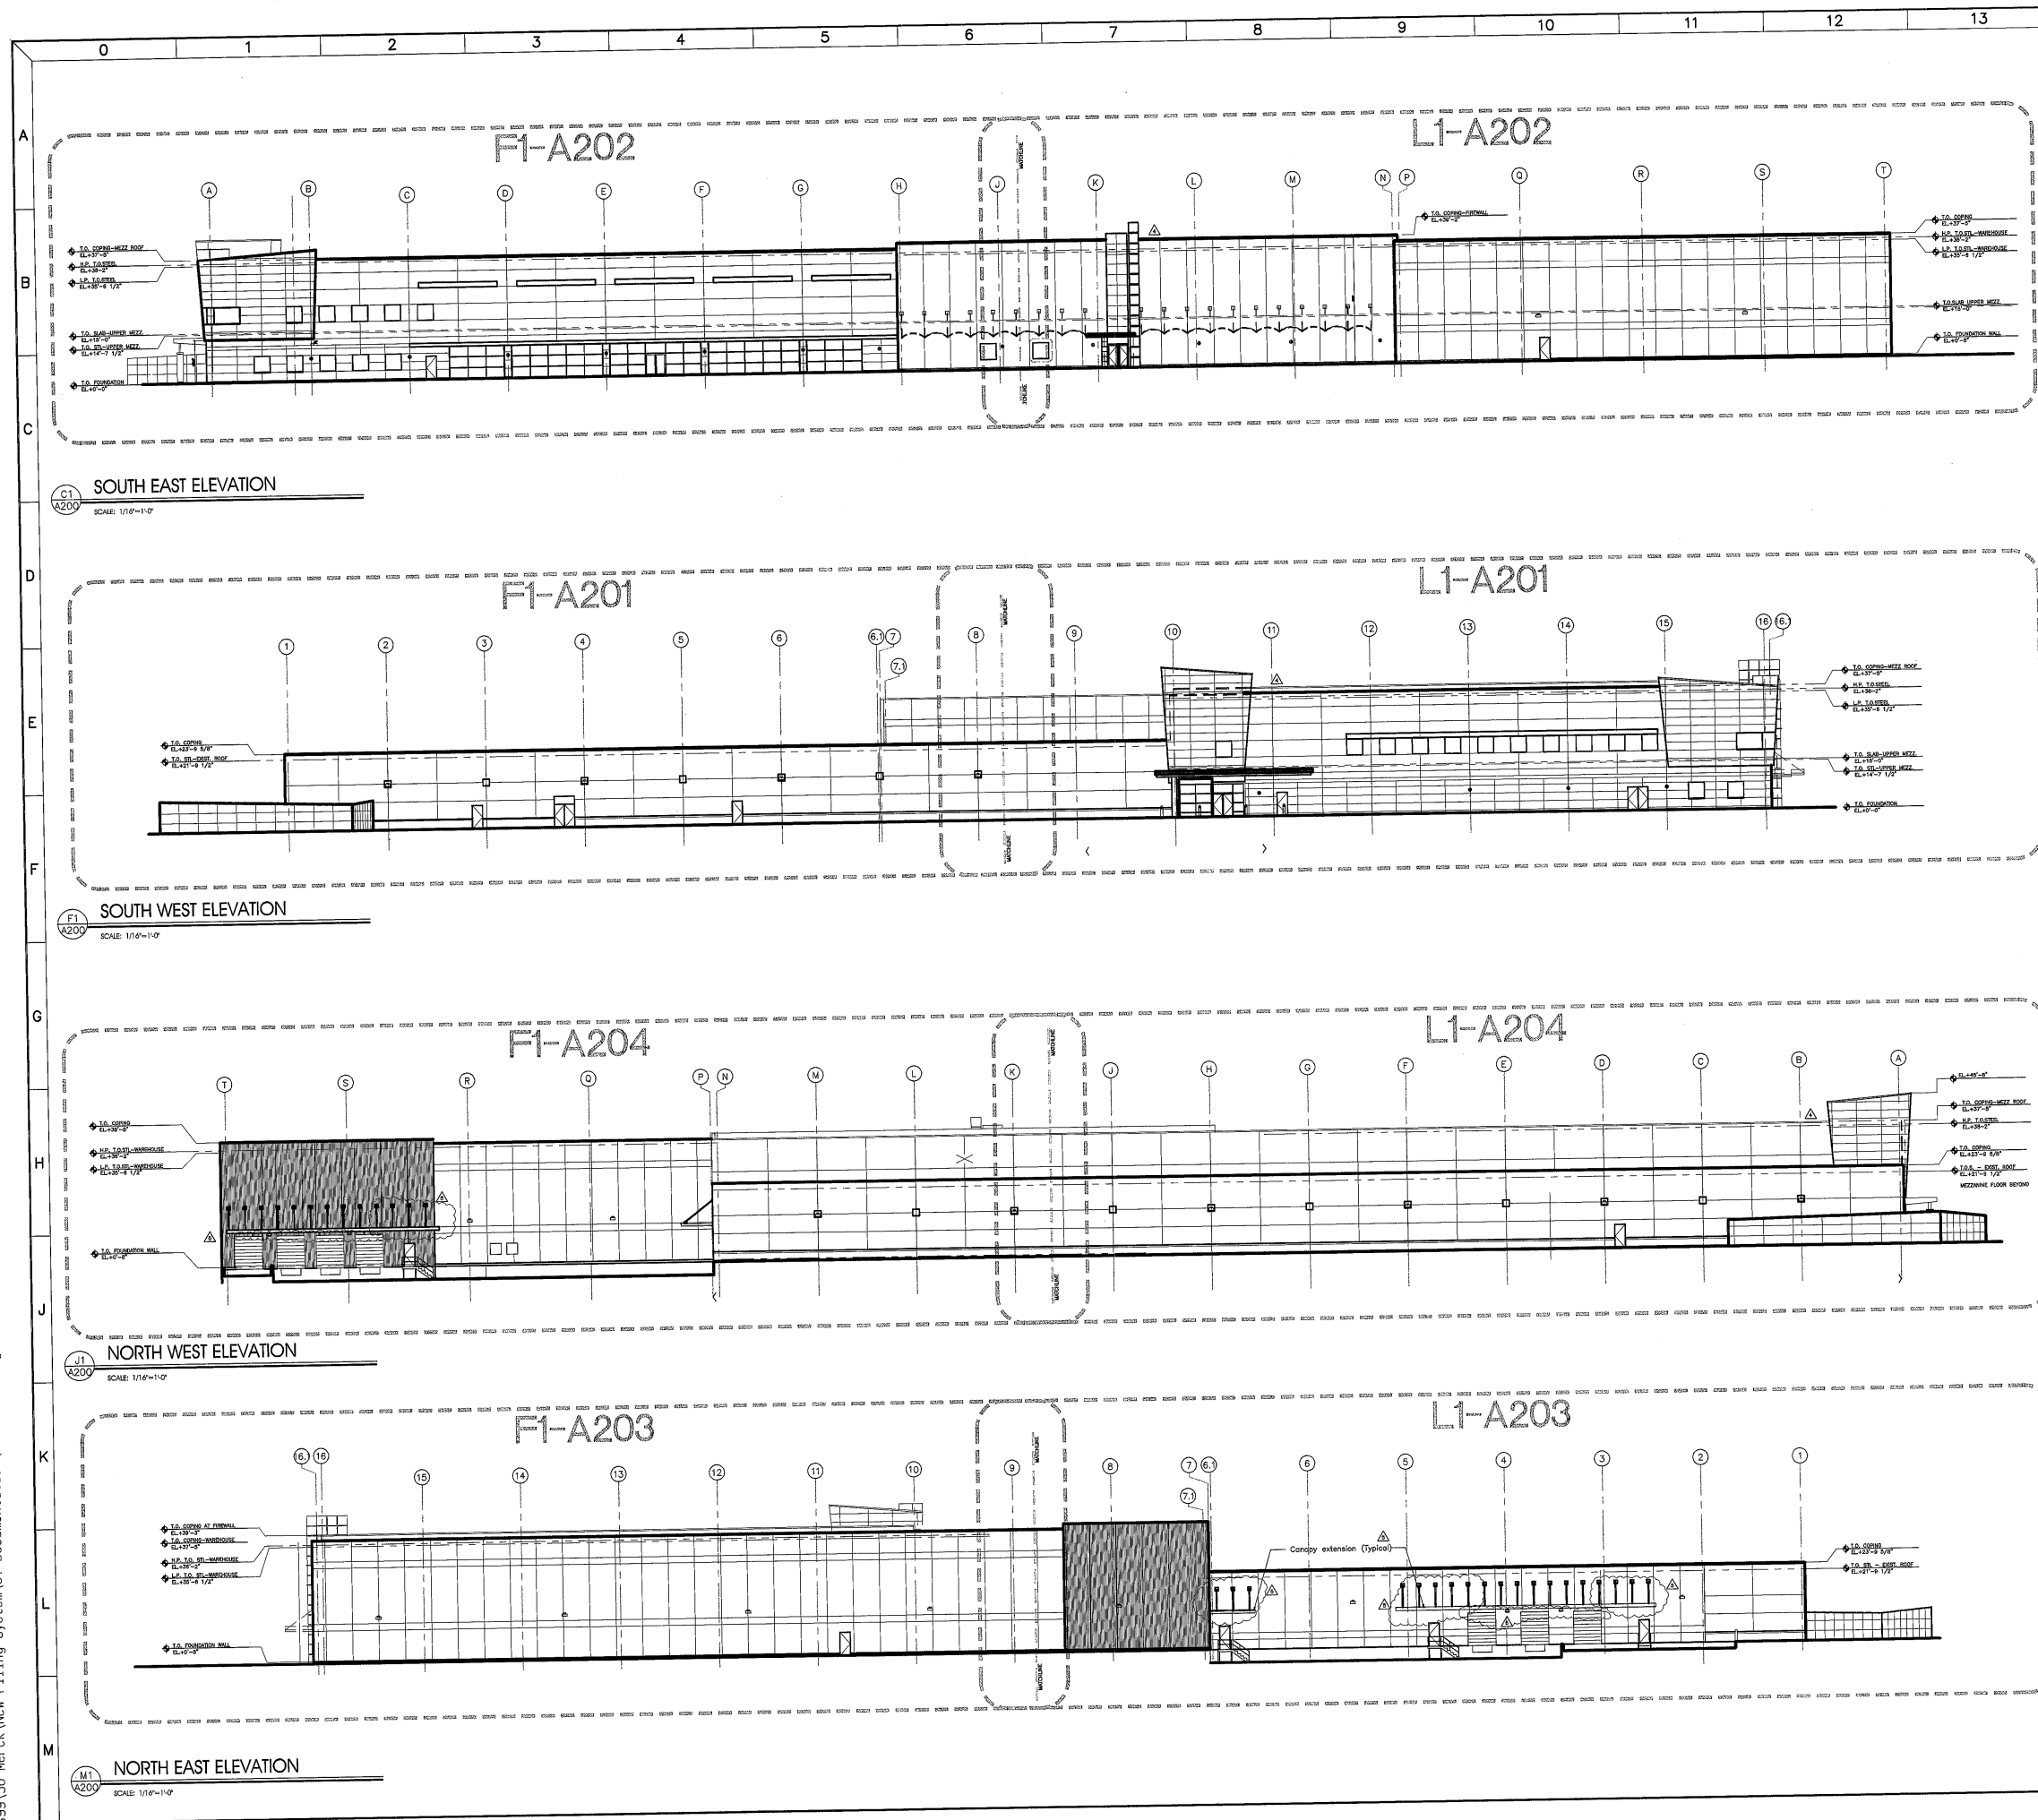

NOTES	
BICE C. WILSON REGISTERED ARCHITECT STATE OF NEW JERSEY LIC. NO. AI 10190	
0 8' 16' 32' 64' NORTH	
Rev #5: 07-13-00 Addendum #7 Rev #4: 06-08-00 Addendum #6 Rev #3: 05-23-00 Addendum #5 03-08-00 PROPOSAL REQUEST FOR LIGHTING 02-28-00 BID PACKAGE #2 02-21-00 BID PACKAGE #1	
ISSUE DATE	
MERCK-MEDCO LLC WILLINGBORO, NJ	
BUILDING KEY ELEVATIONS	
SCALE 1/16" = 1'-0" BY GH	PROJECT NO. 99036
KEYNOTES ON THIS SHEET ARE TO APPLY FOR SIMILAR GRAPHIC INDICATIONS THROUGHOUT THIS SHEET.	
THESE DRAWINGS ARE INSTRUMENTS OF SERVICE BY MERIDIAN DESIGN ASSOCIATES, WHO HOLD THEIR COPYRIGHT. THEY MAY NOT BE USED OR REPRODUCED FOR ANY PURPOSE WITHOUT THE EXPRESS PERMISSION OF MERIDIAN DESIGN ASSOCIATES.	
DRAWING NO. A200	

- ① PAREX STANDARD COLOR
"ORIENTAL GOLD" 10438
- ② PAREX ACQUINI LUMIN
"RUST" 10455
- ③ PAREX STANDARD COLOR
"LIMESTONE" 10402
- ④ PAREX STANDARD COLOR
"SLATE" 10404
- ⑤ CORONADO FINAL FINISH STANDARD COLOR
"SANDSTONE" 21-110
- ⑥ CORONADO FINAL FINISH
"CLEAR" 21-10
- ⑦ KUWNEER PORIMADIZE HARDCOAT FINISH
"SAPPHIRE ICE"
- ⑧ METAL-ERA STANDARD COLOR
"REGAL BLUE"
- ⑨ KUWNEER FINISH TO MATCH KUWNEER
"SAPPHIRE ICE"

Date _____



**MERIDIAN
DESIGN
ASSOCIATES**
ARCHITECTS
A PROFESSIONAL CORPORATION
532 Broadway
N.Y. 10012 (212) 491-8545

ENTRY DETAILS

SUBJECT NO.
99036

DRAWING NO.
A205

EXPANSION JOINT DETAIL
SCALE: 1 1/2"=1'-0"

GO
A700

TYPICAL ROOF DRAIN DETAIL

SCALE: 1 1/2"=1'-0"

MO
A700

ROOF DETAIL @ EXISTING BUILDING

SCALE: 1 1/2" = 1'-0"

EXPANSION JOINT DETAIL @ FIRE SEPARATION


 ROOF DETAIL @ CONCRETE PANEL PARAPET
 SCALE: 1 1/2" = 1'-0"

ROOF DETAIL @ NEW E.I.F.S. PARAPET

G10 ROOF DETAIL @ MEZZANINE WALL
A700
SCALE: 1 1/2"=1'-0"

M11
A700

ROOF DETAIL @ E.F.S. WALL

SCALE: 1 1/2"=1'-0"

3. **Note #1- Roof Assembly:** Comply with requirements of UL# P732 design where rated roof construction is required as per Interior Fit-out Drawing A-00-00. Details on this Drawing call for "5/8" Fire Rated Sheathing" which may be deleted where fire rating is not required or used in lieu of the application of Spray Applied Fire Resistive Materials as per UL# P732 design.

NOTES

BICE C. WILSON
REGISTERED ARCHITECT
STATE OF NEW JERSEY U.C. NO. AI 10190



07/13/00	ADDENDUM #7
06/09/00	ADDENDUM #5
03/23/00	ADDENDUM #2
02/28/00	BID PACKAGE #2
02/21/00	BID PACKAGE #1



ISSUE DATE

MERCK-MEDCO LLC
WILLINGBORO, NJ

ROOF DETAILS


SCALE 1 1/2" = 1'-0"


PROJECT NO.	
-------------	--

KEYNOTES ON THIS SHEET ARE TO APPLY FOR
SIMILAR GRAPHIC INDICATIONS THROUGHOUT
THIS SHEET.

DRAWING NO.	
-------------	--

THESE DRAWINGS ARE INSTRUMENTS OF SERVICE BY MERIDIAN DESIGN ASSOCIATES, WHO HOLDS THEIR COPYRIGHT. THEY MAY NOT BE USED OR REPRODUCED FOR ANY PURPOSE WITHOUT THE EXPRESS PERMISSION OF MERIDIAN DESIGN ASSOCIATES.

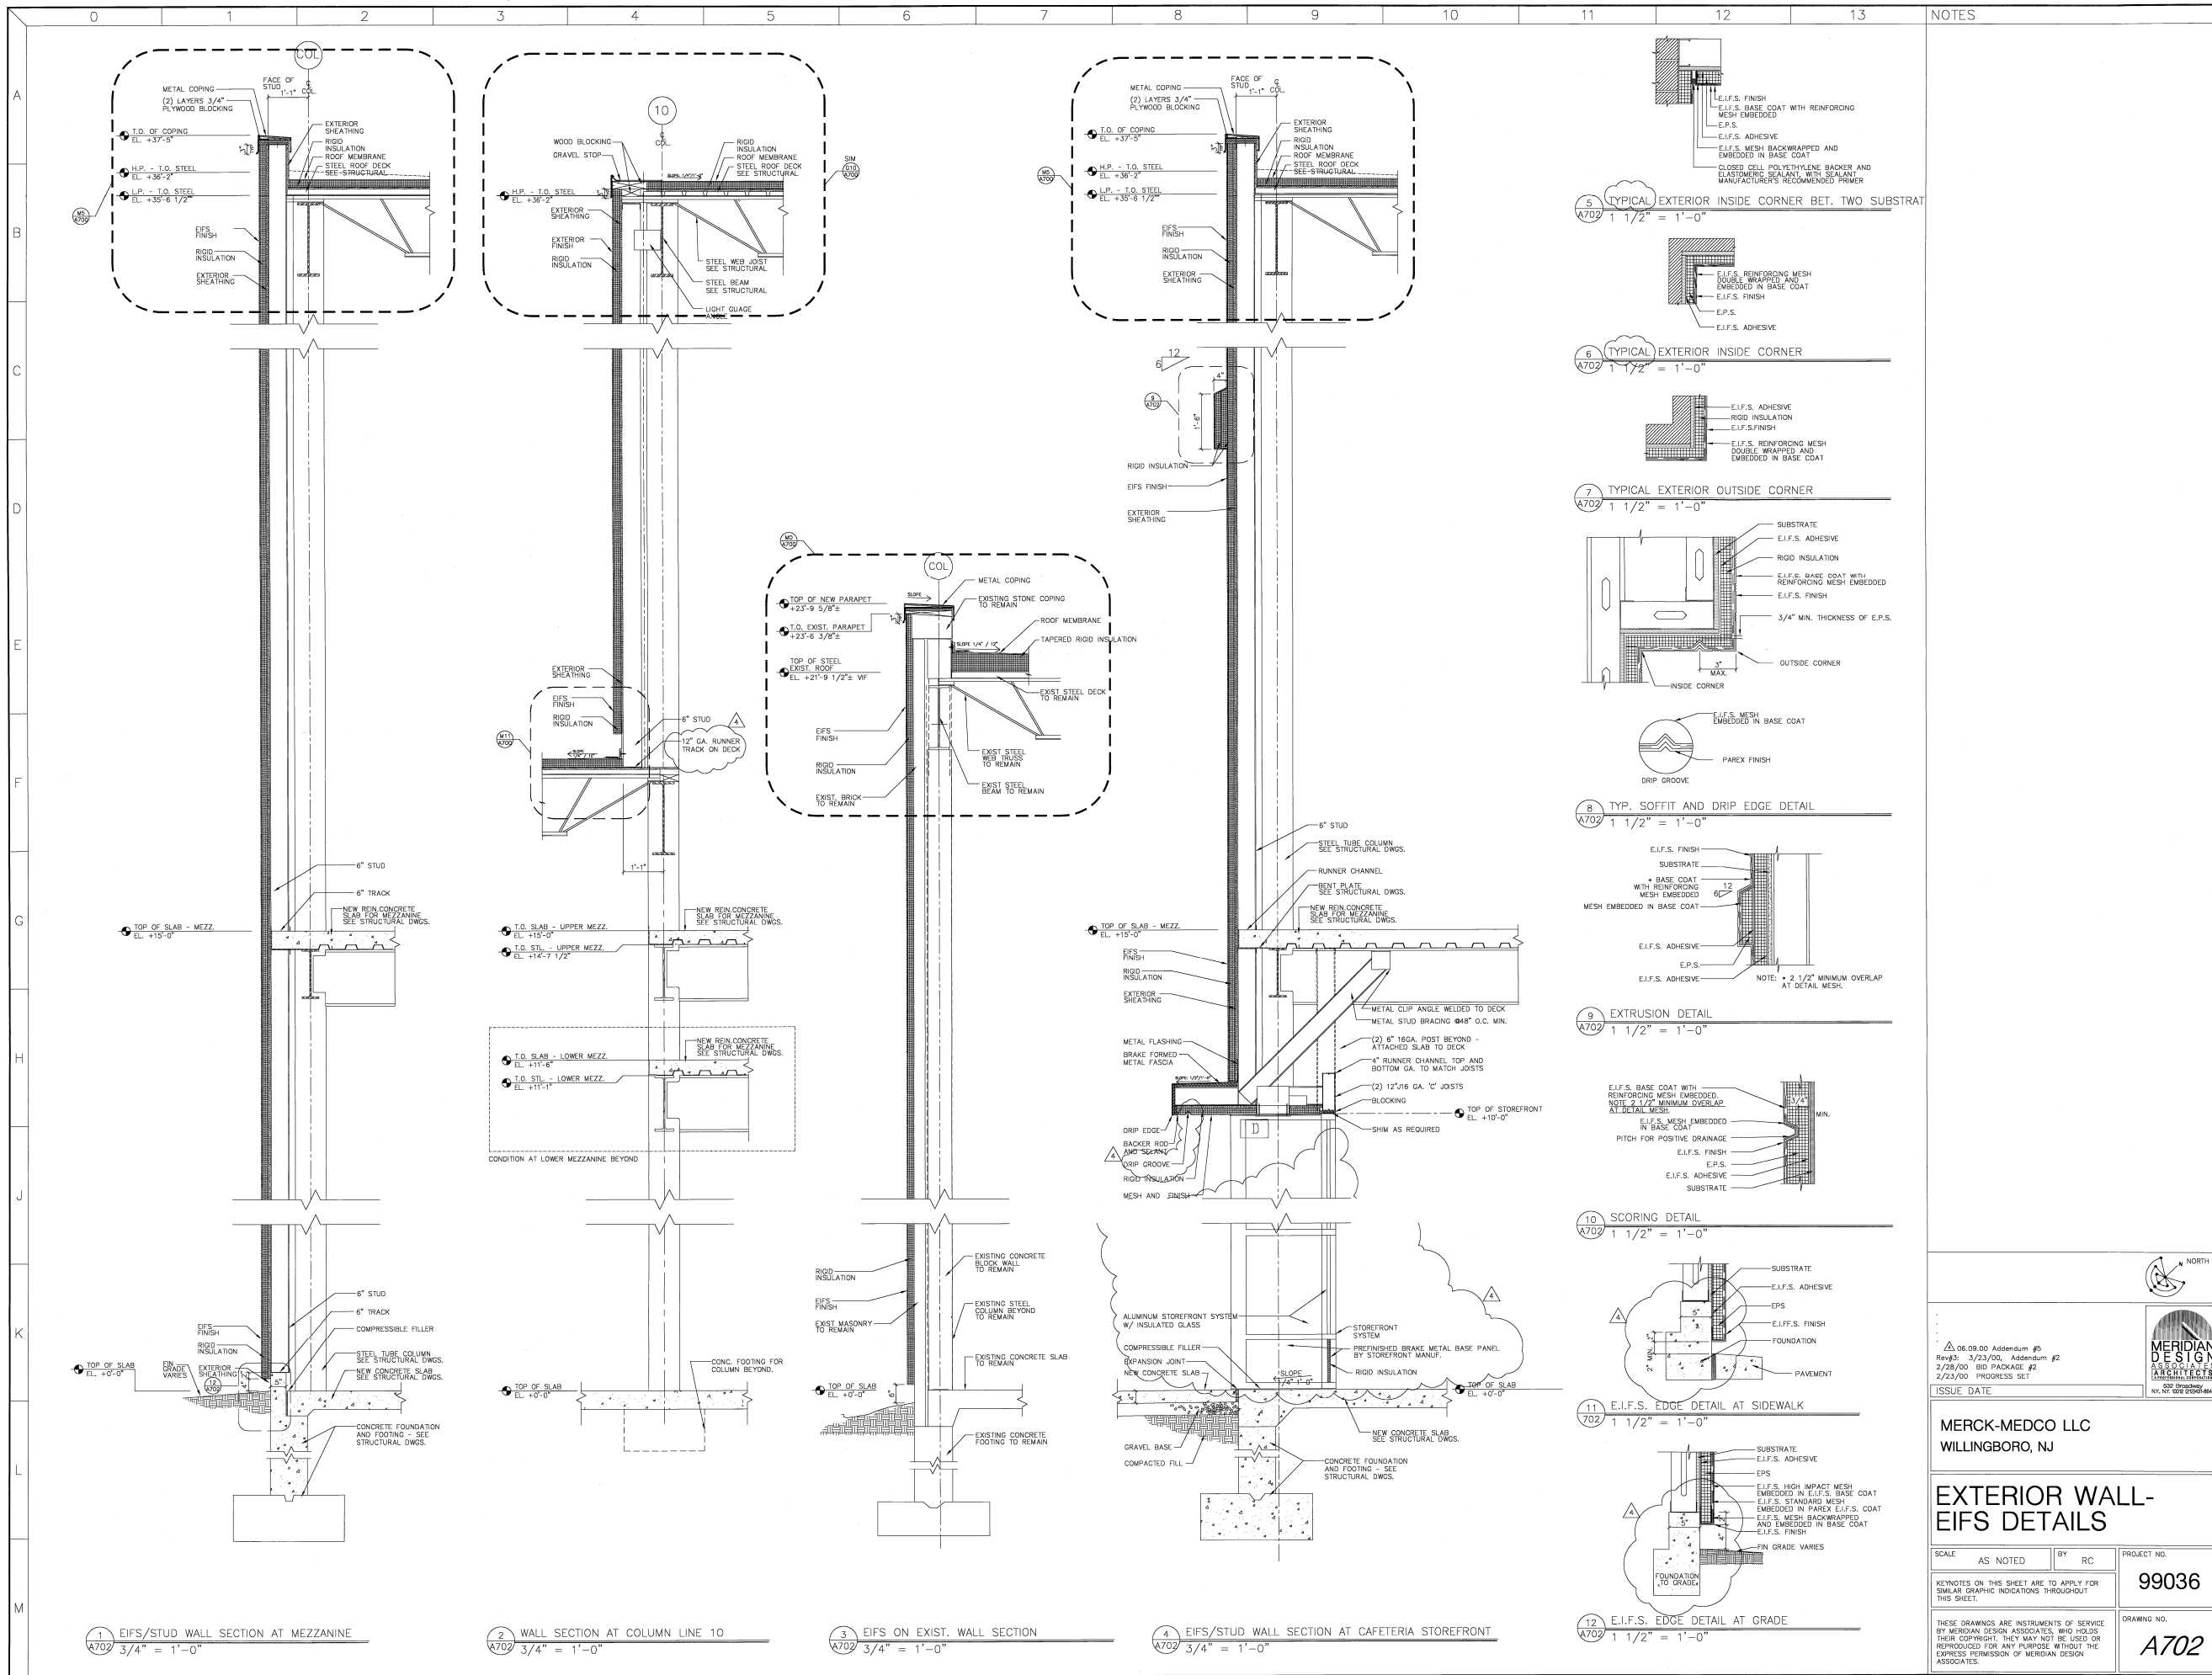

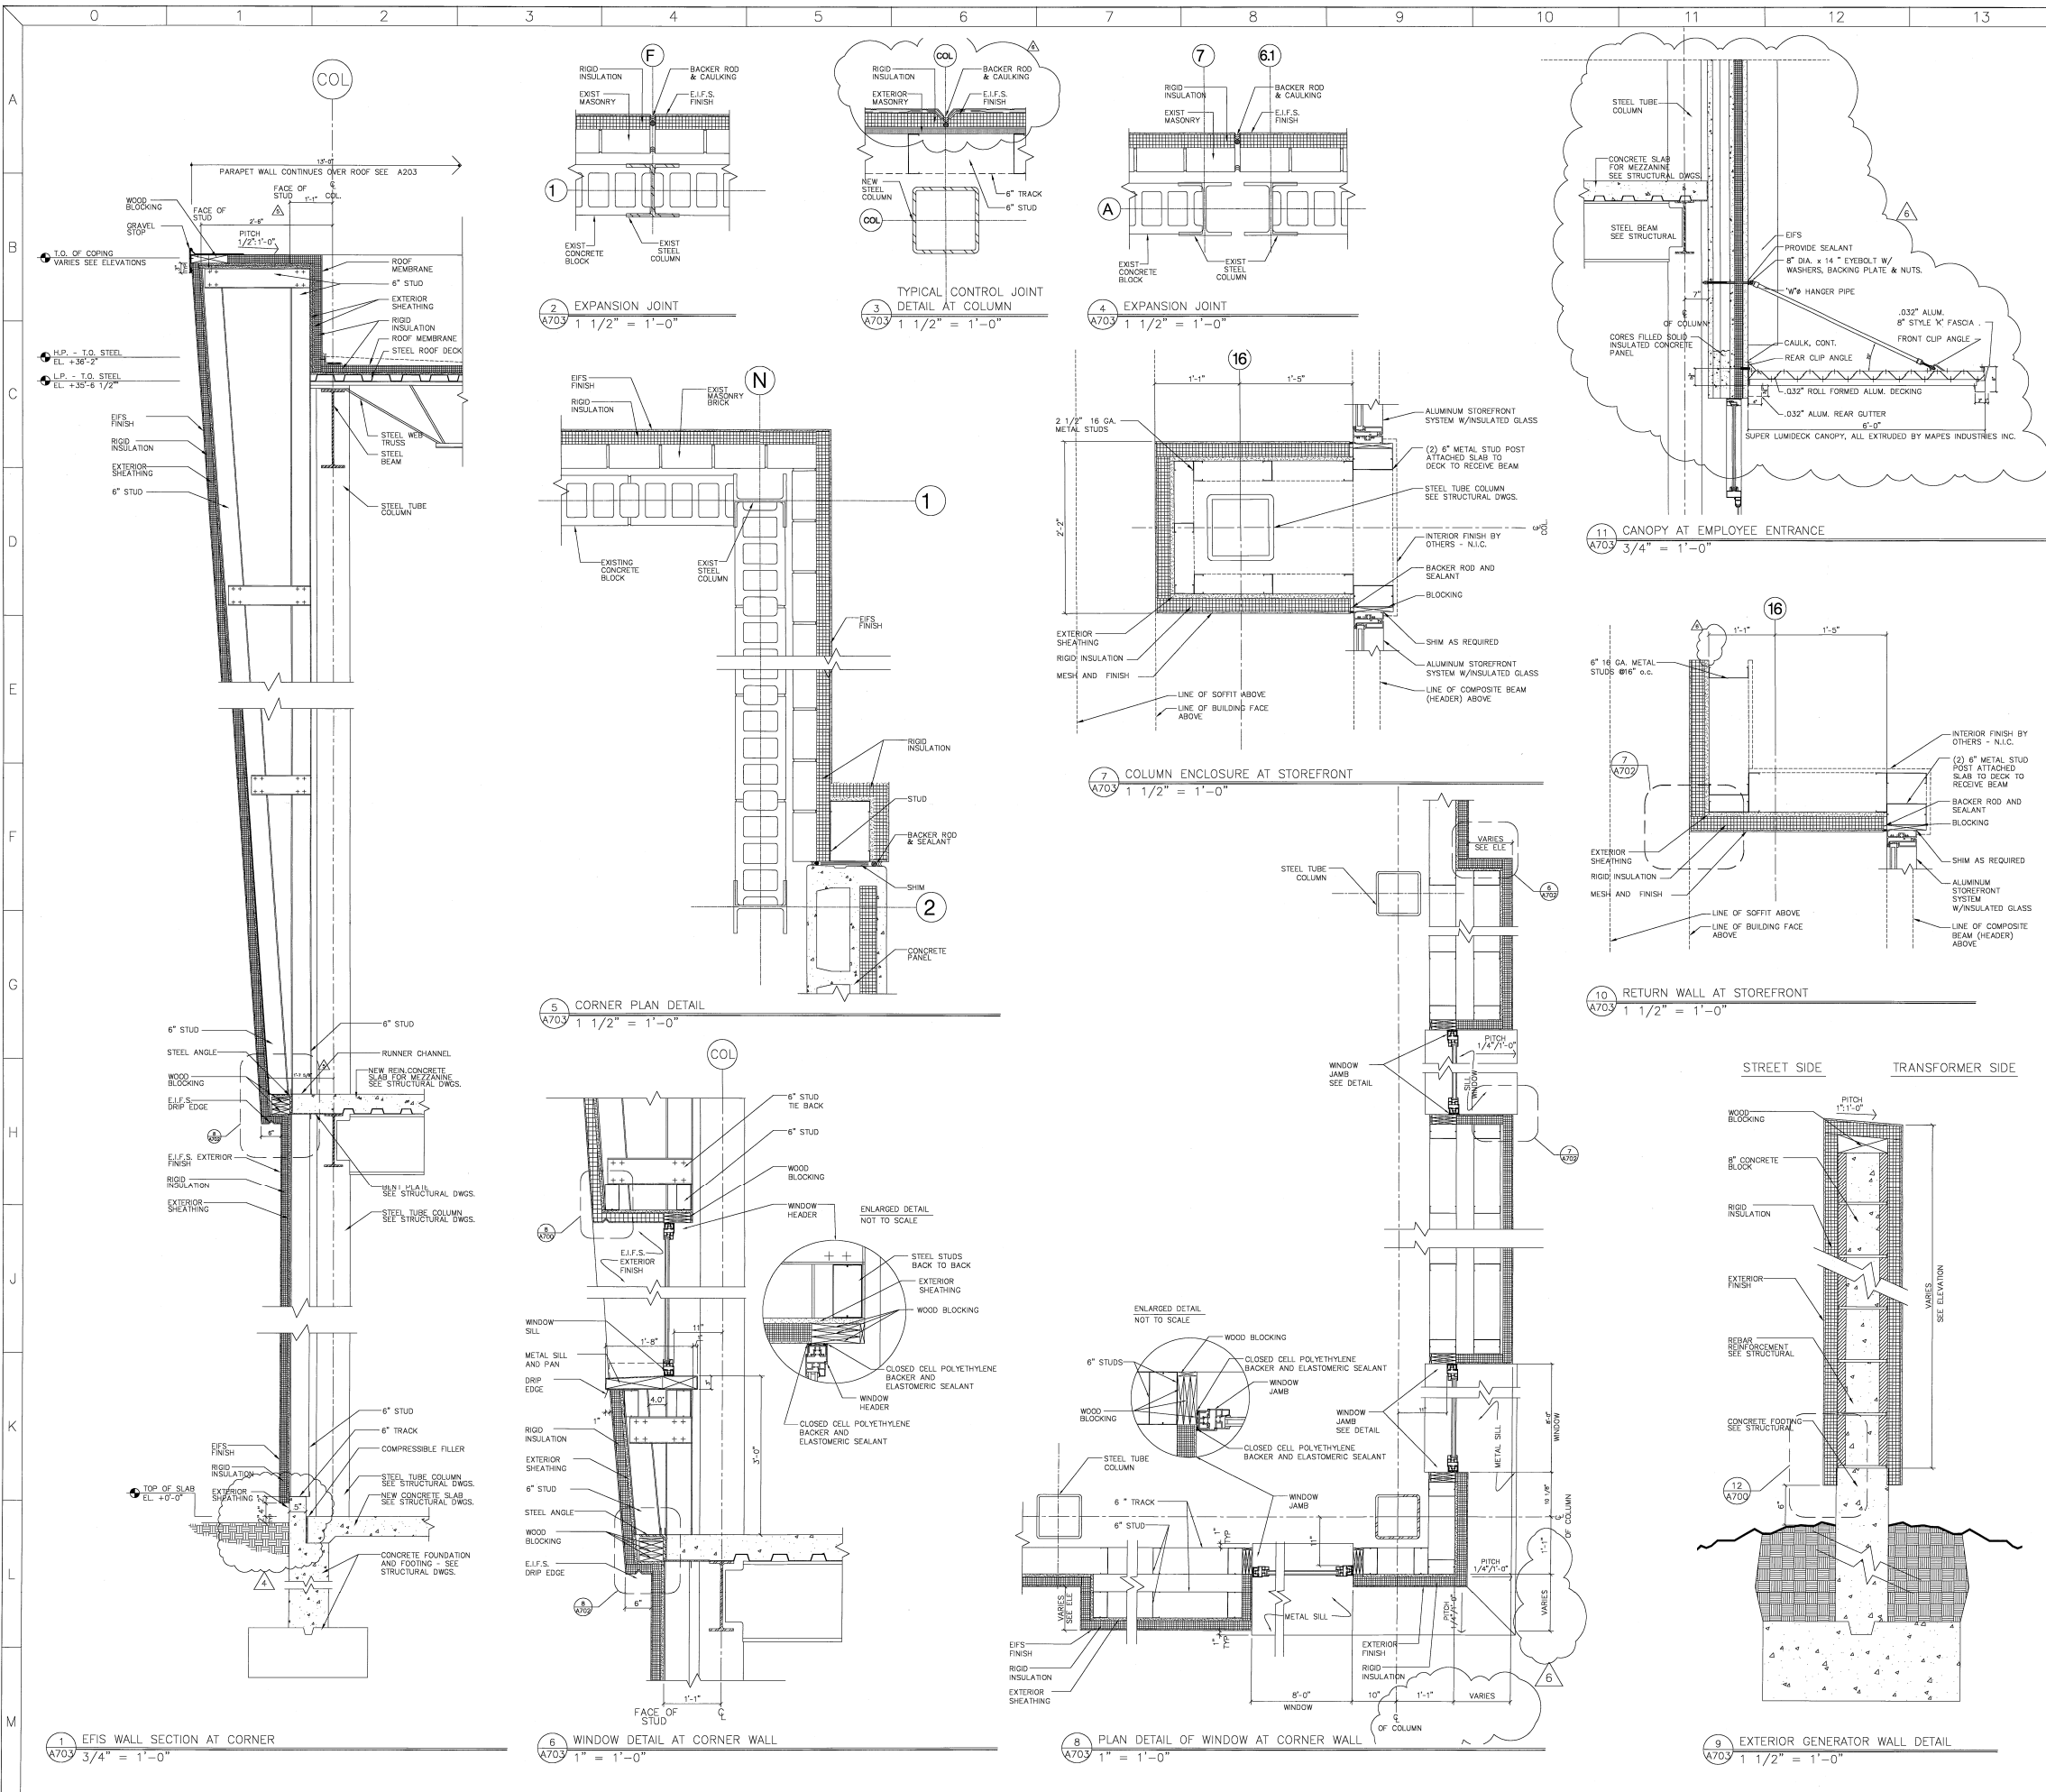

NOTES

REV. #5 - 06-09-00 ADDENDUM #5
REV. #4 - 05-04-00 ADDENDUM #4
REV. #3 - 03-23-00 ADDENDUM #3
02.28.00 BID PACKAGE #2
02.15.00 PROGRESS PRINT
ISSUE DATE

Meridian Design Associates, Inc.
1000 Broadway
New York, NY 10003-6603

MERCK-MEDCO LLC
WILLINGBORO, NJ

EXTERIOR WALL-
MISC. DETAILS


SCALE AS NOTED BY RC, GH PROJECT NO. 99036


KEYNOTES ON THIS SHEET ARE TO APPLY FOR SIMILAR GRAPHIC INDICATIONS THROUGHOUT THIS SHEET.

THESE DRAWINGS ARE INSTRUMENTS OF SERVICE BY MERIDIAN DESIGN ASSOCIATES, WHO HOLDS THEIR COPYRIGHT. THEY MAY NOT BE USED OR REPRODUCED FOR ANY PURPOSE WITHOUT THE EXPRESS PERMISSION OF MERIDIAN DESIGN ASSOCIATES.

DRAWING NO. A703

S:\Users\BJS\Merck\Drawings\Exterior\A703.dwg F:\1 Jan 03 13:05:03 2000


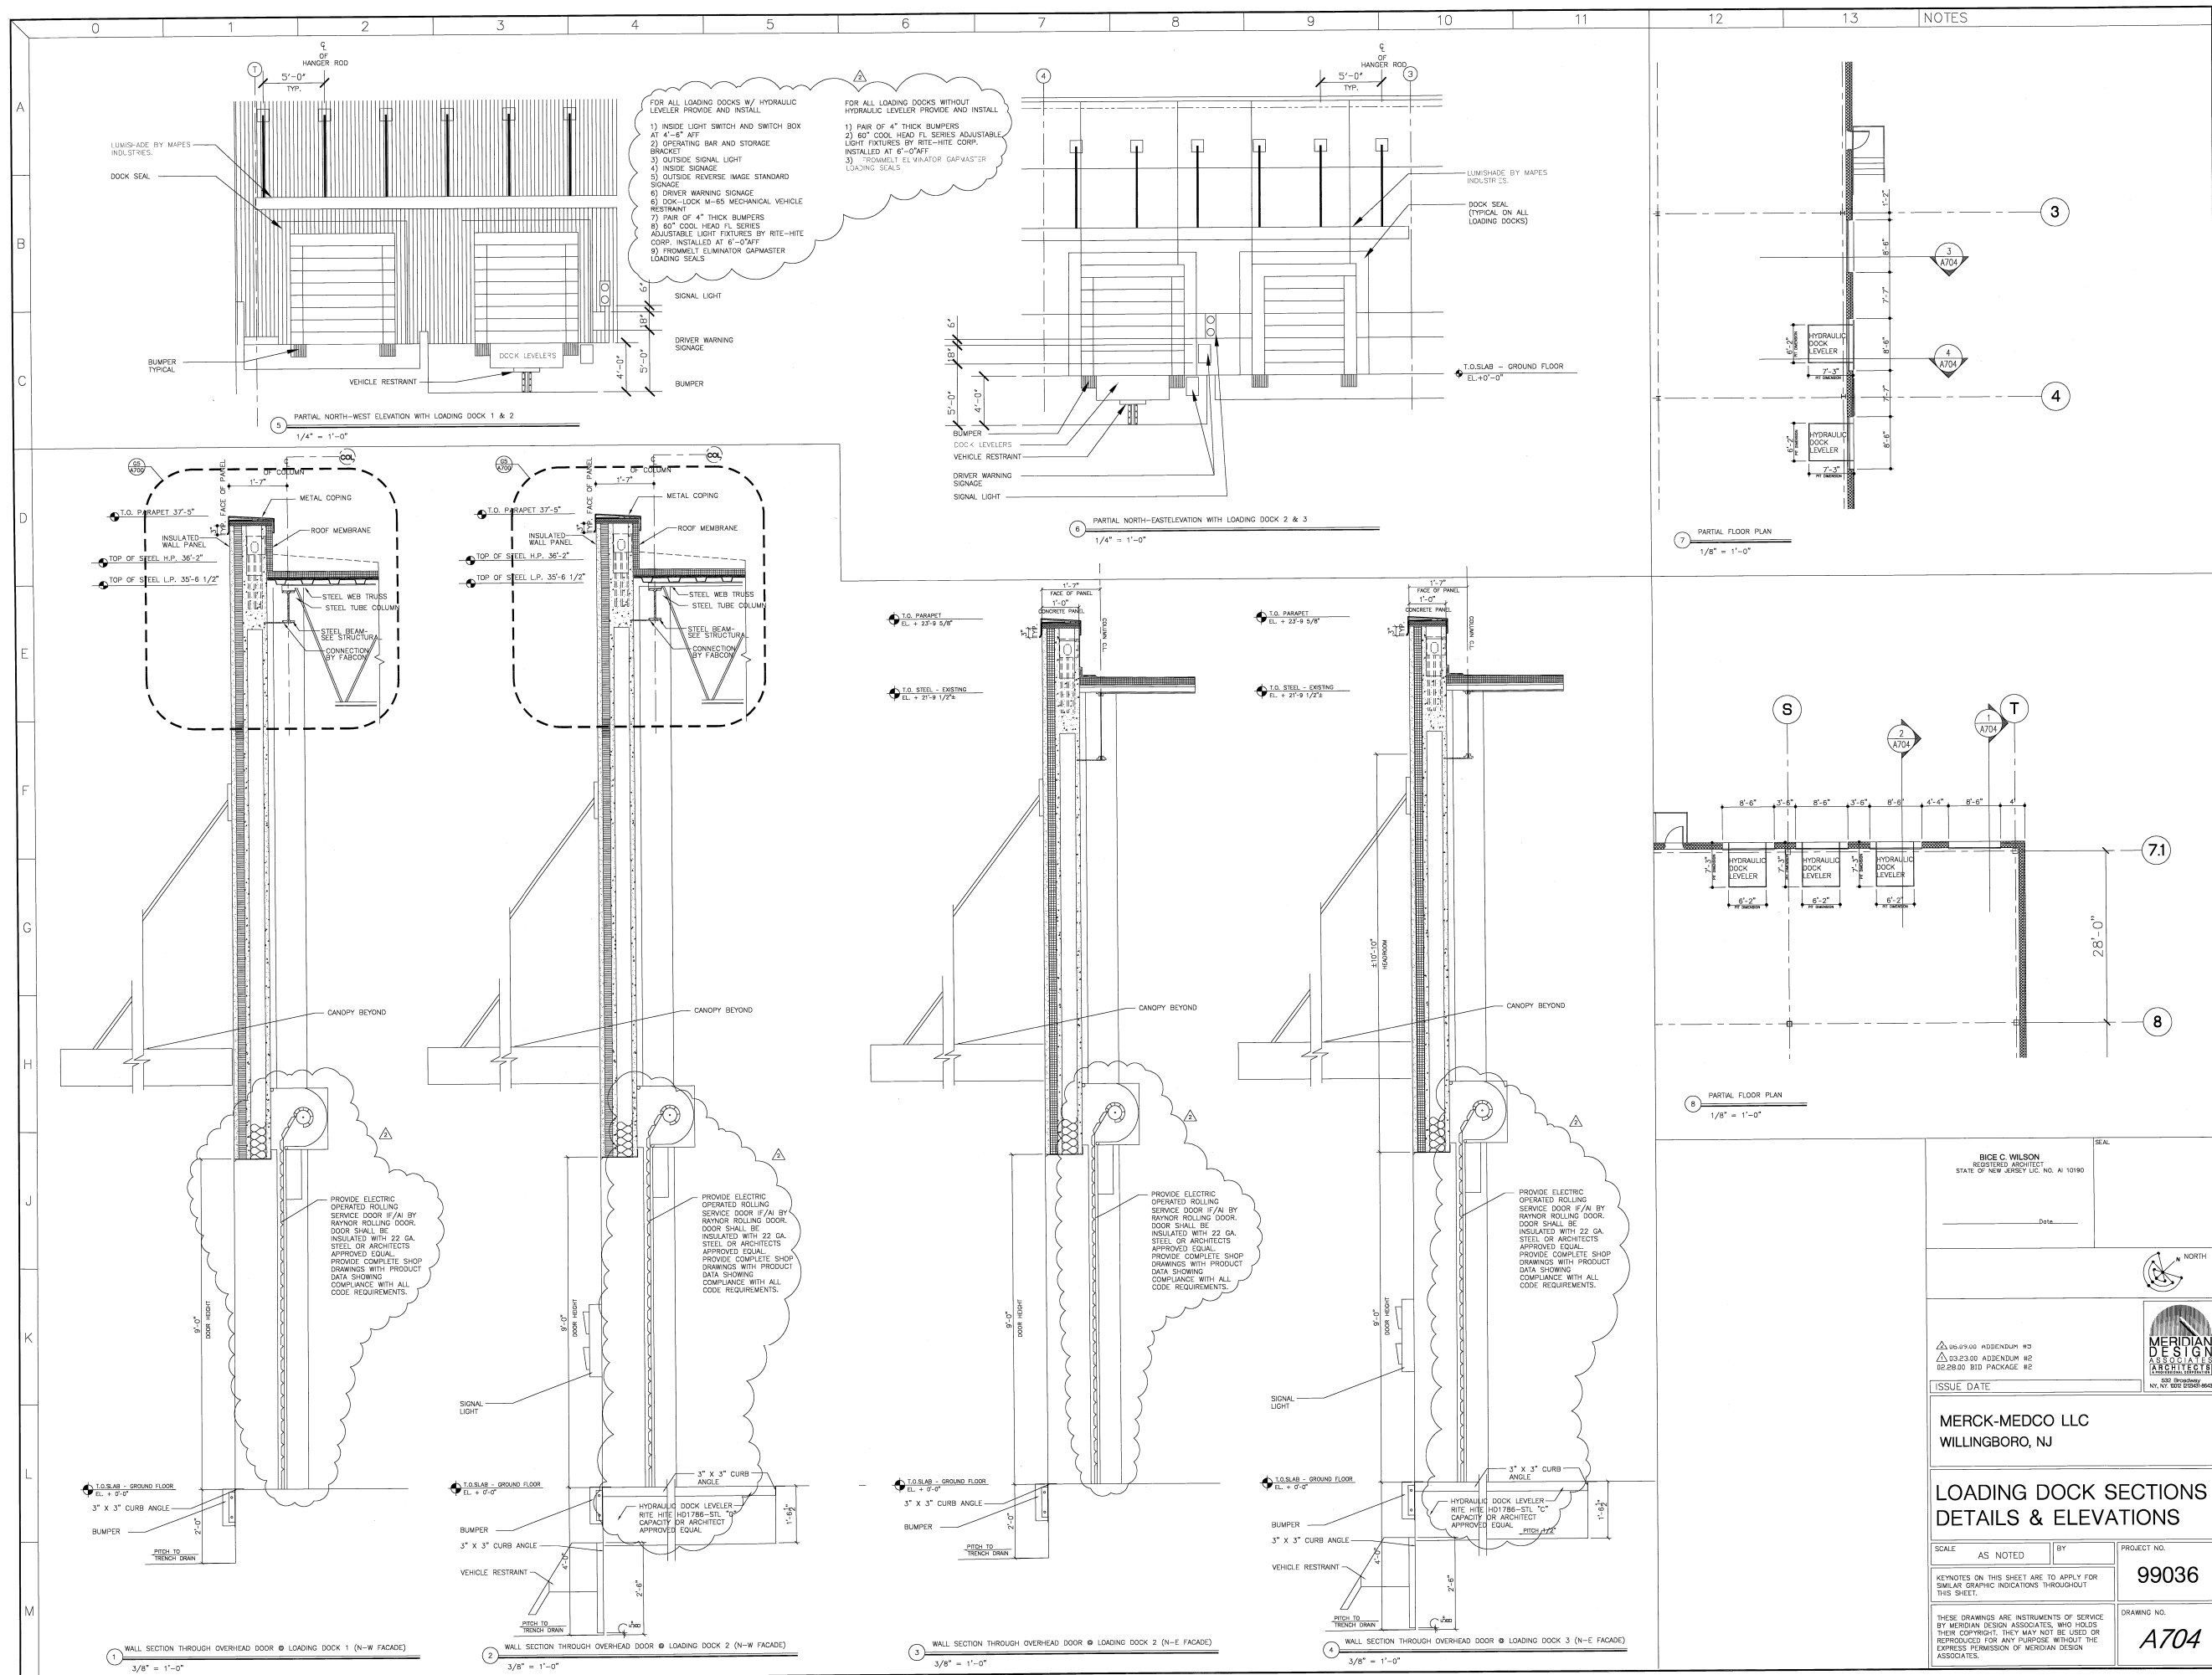


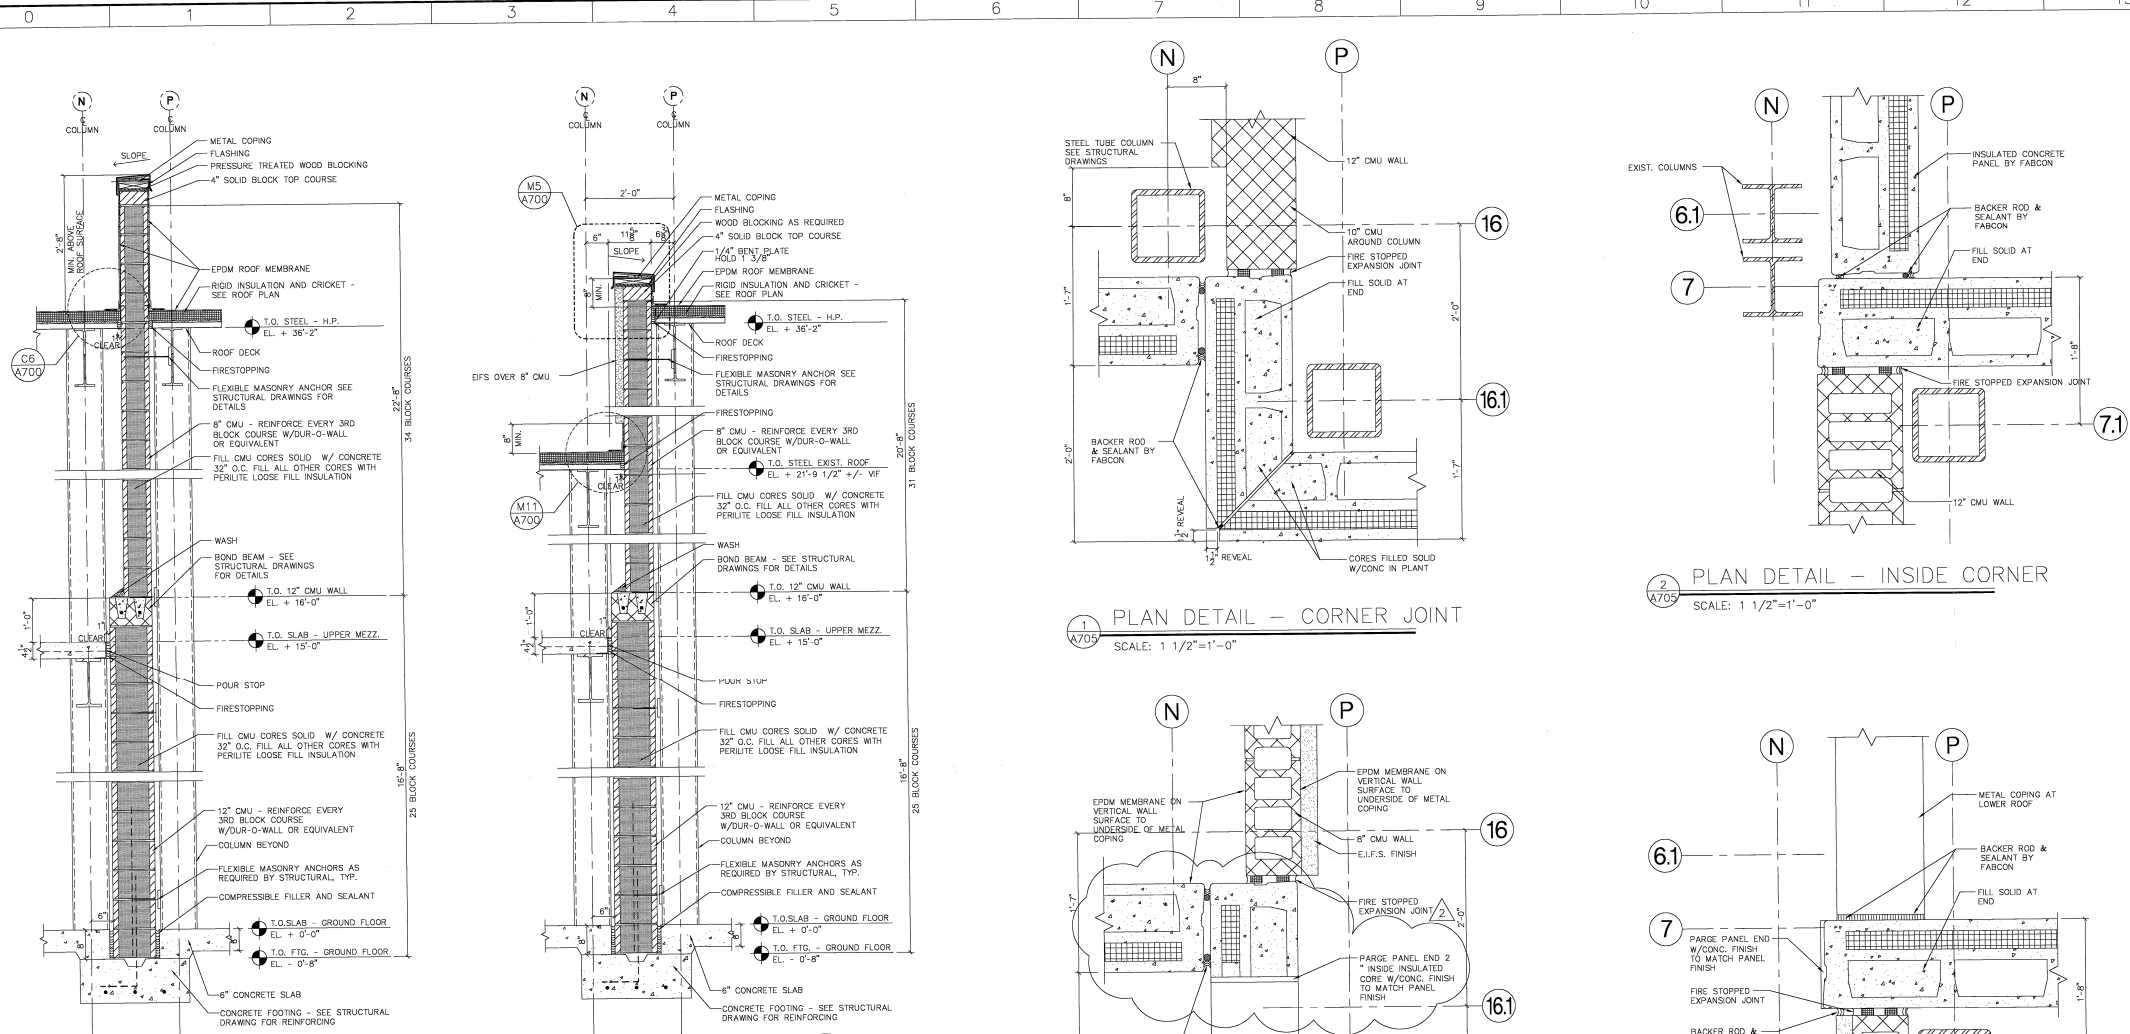

3 4 HOUR FIRE WALL- U.L. #U907
SCALE: 3/4"=1'-0"

4 Hour Fire Wall: C.M.U shall be type "B-4"


4 HOUR FIRE WALL- U.L. #U907
SCALE: 3/4"=1'-0"

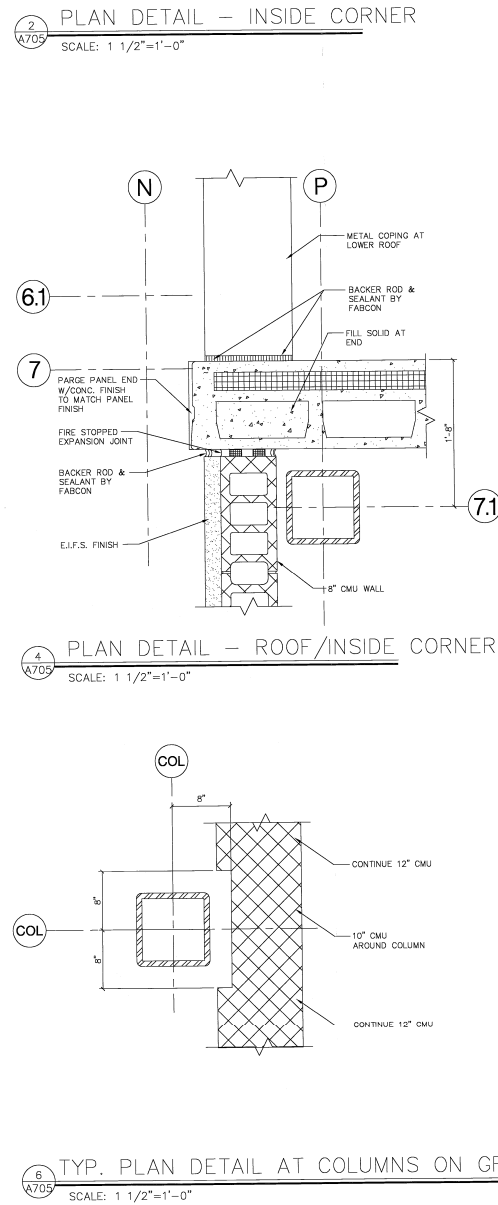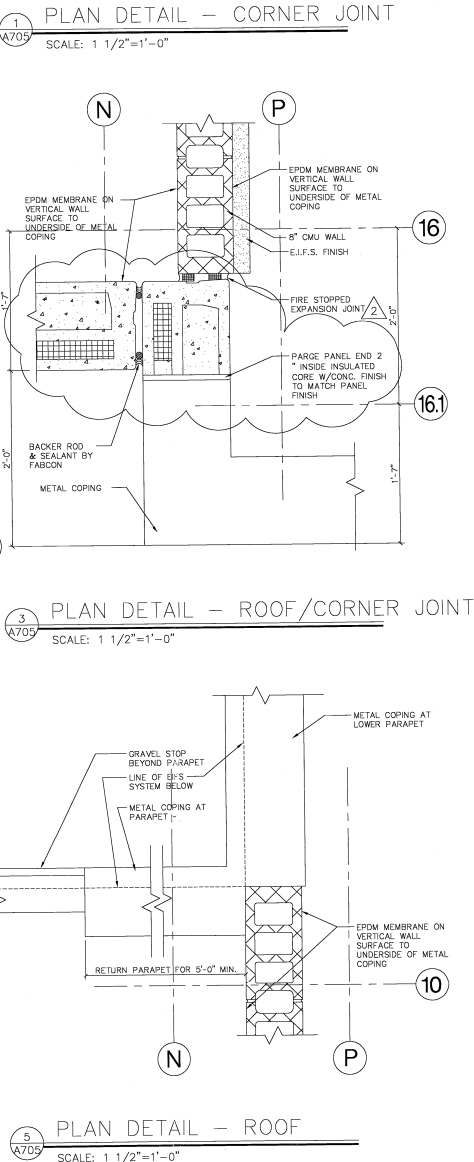

NOTES

BICE C. WILSON REGISTERED ARCHITECT STATE OF NEW JERSEY LIC. NO. A110190		SEAL
Date: _____		
NORTH		
07/13/00 ADDENDUM # 7 06/09/00 ADDENDUM # 5 03/23/00 ADDENDUM # 2 02/21/00 BID PACKAGE #1		
ISSUE DATE		
MERCK-MEDCO LLC WILLINGBORO, NJ		
MASONRY FIRE SEPERATION DETAILS		
SCALE VARIES	BY GH	PROJECT NO. 99036
KEYNOTES ON THIS SHEET ARE TO APPLY FOR SIMILAR GRAPHIC INDICATIONS THROUGHOUT THIS SHEET.		DRAWING NO. A705
THESE DRAWINGS ARE INSTRUMENTS OF SERVICE BY MERIDIAN DESIGN ASSOCIATES, WHO HOLDS THEIR COPYRIGHT. THEY MAY NOT BE USED OR REPRODUCED FOR ANY PURPOSE WITHOUT THE EXPRESS PERMISSION OF MERIDIAN DESIGN ASSOCIATES.		

S:\obs99\36 Merck\New Filing System\Documentation\C.10. Drawings\C.10. d. Condocs\condoc\A002.dwg Mon Apr 16 21:38:50 2001

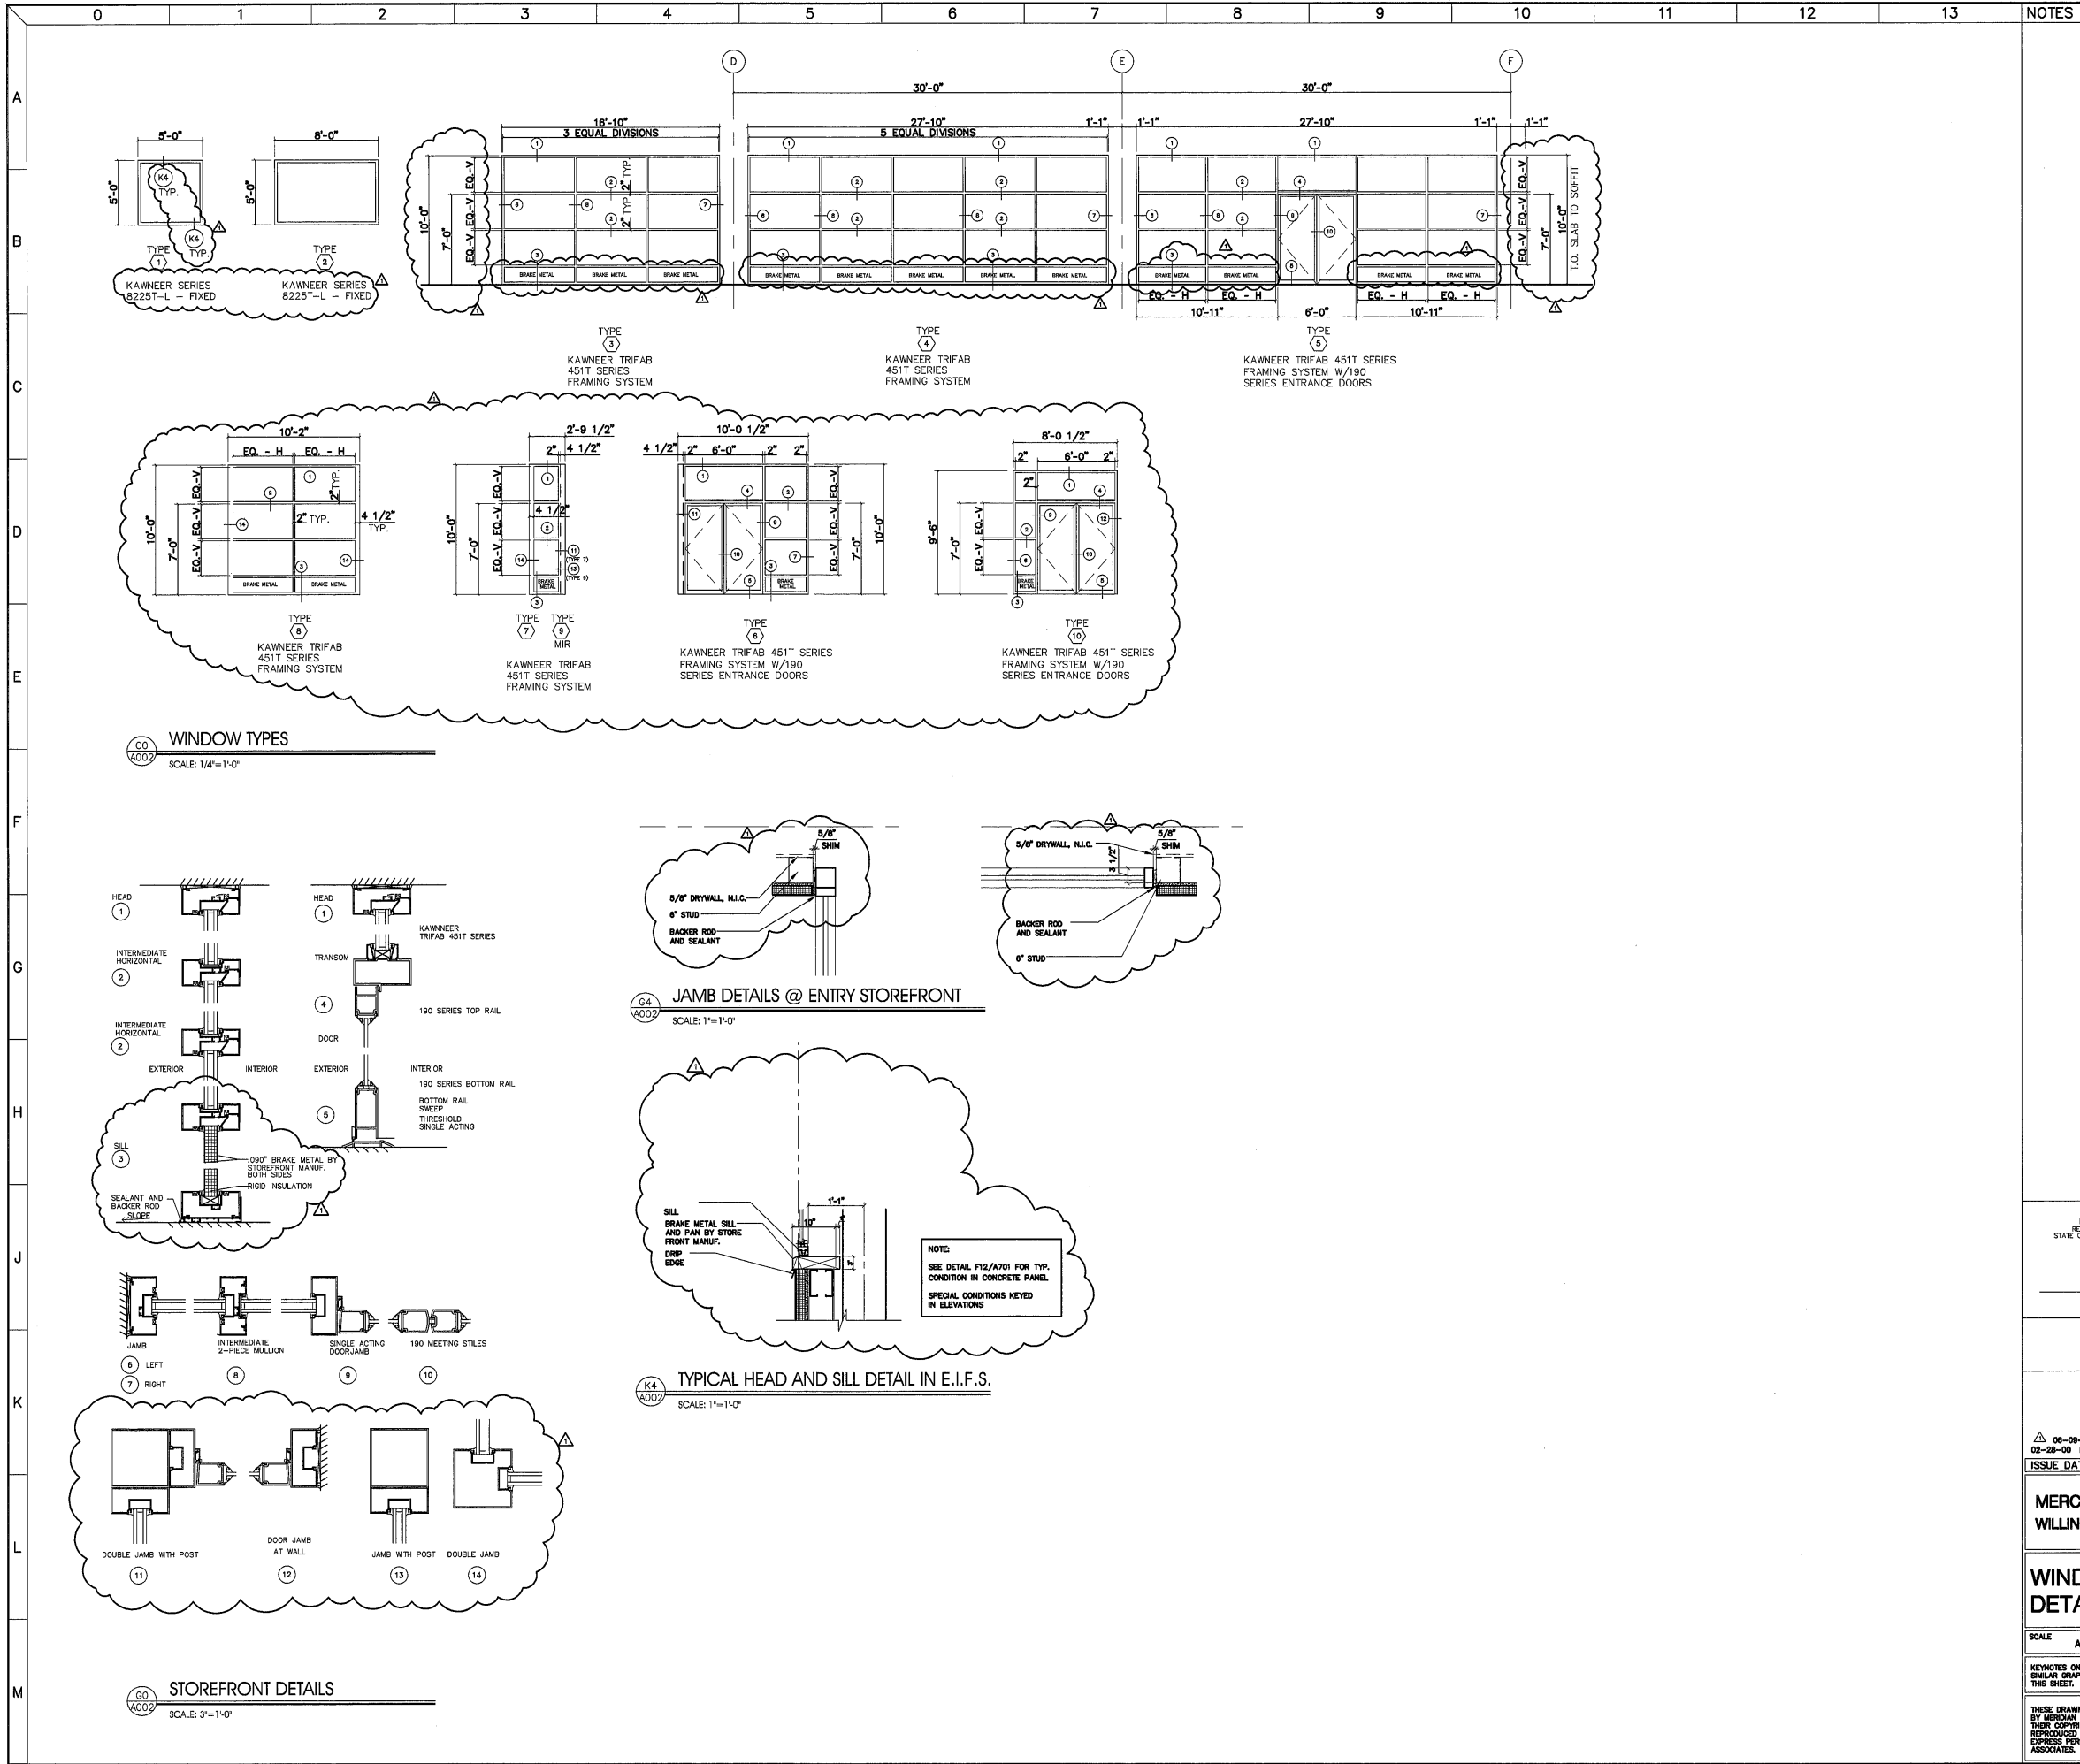

NOTES	
BICE C. WILSON REGISTERED ARCHITECT STATE OF NEW JERSEY LIC. NO. AI 10150	
Date _____	
NORTH	
02-28-00 ADDENDUM #5 02-28-00 BID PACKAGE #2 ISSUE DATE	
MERCK-MEDCO LLC WILLINGBORO, NJ	
WINDOW DETAILS	
SCALE AS NOTED	BY PROJECT NO. 99036
KEYNOTES ON THIS SHEET ARE TO APPLY FOR SIMILAR GROUPED INDICATIONS THROUGHOUT THIS SHEET.	
THESE DRAWINGS ARE INSTRUMENTS OF SERVICE BY MERIDIAN DESIGN ASSOCIATES, WHO HOLDS THEIR COPYRIGHT. THEY MAY NOT BE USED OR REPRODUCED FOR ANY PURPOSE WITHOUT THE EXPRESS PERMISSION OF MERIDIAN DESIGN ASSOCIATES.	
DRAWING NO. A002	

DOOR TYPES



TYPE 'A'
FLUSH



TYPE 'B'
FLUSH DOUBLE










TYPE 'C'
STOREFRONT DOUBLE



TYPE 'D'
FLUSH DOUBLE W/ REMOVABLE TRANSOM



TYPE 'E'
OVERHEAD ROLL UP

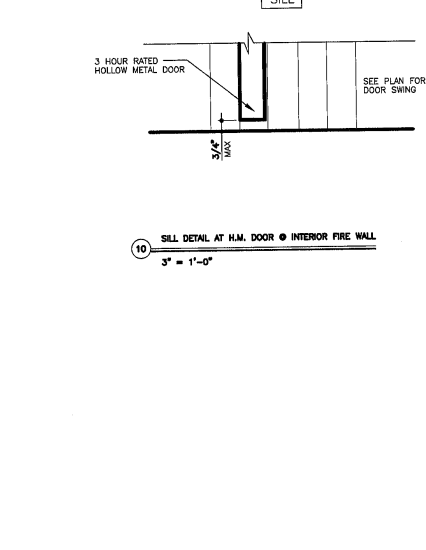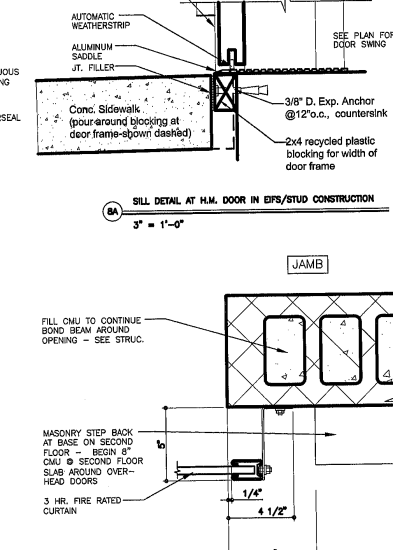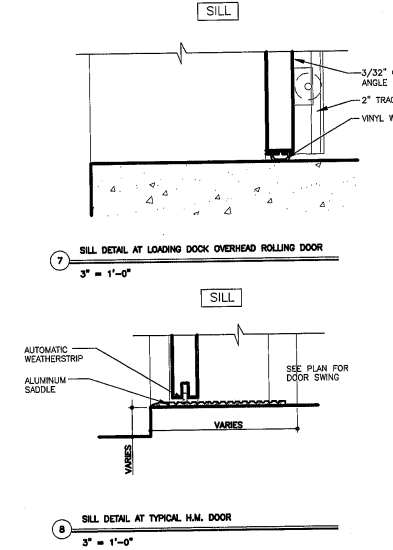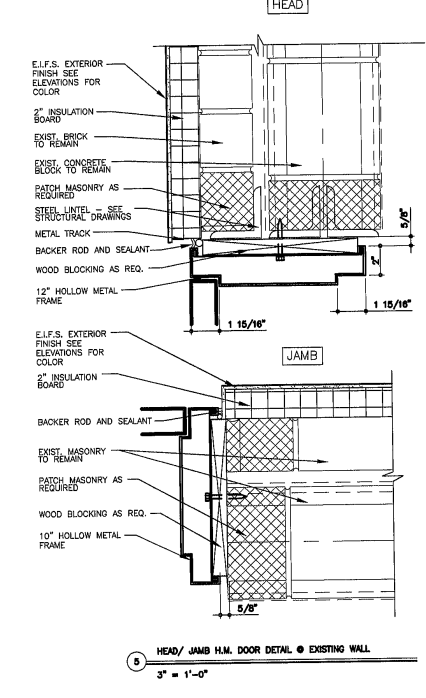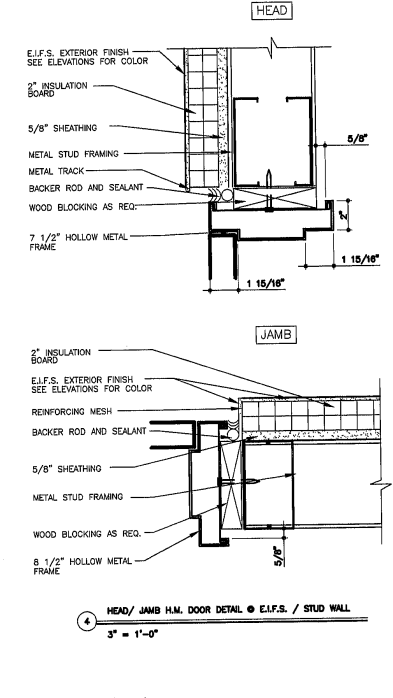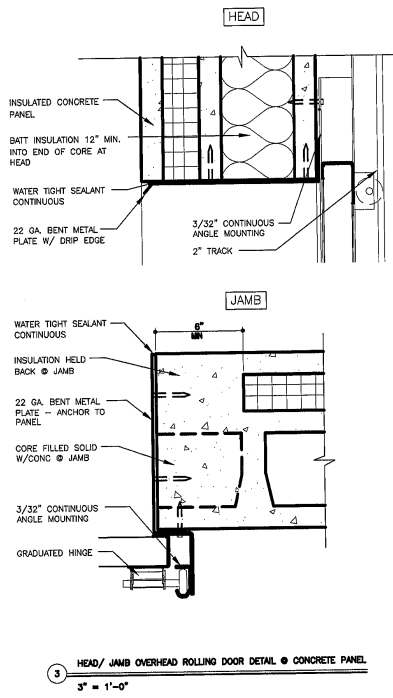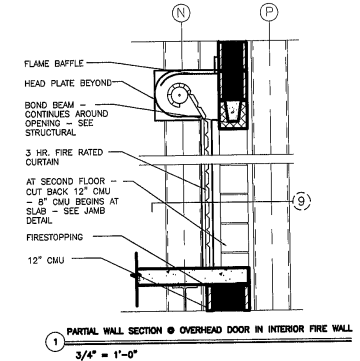

NOTES		SEAL
BICE C. WILSON REGISTERED ARCHITECT STATE OF NEW JERSEY LIC. NO. AI 10150 _____ Date _____		
 NORTH		
▲ 06.09.00 ADDENDUM #5 ▲ 05.10.00 ADDENDUM #4 ▲ 03.23.00 ADDENDUM #2 02.28.00 BID PACKAGE #2  MERIDIAN DESIGN ASSOCIATES, INC. ARCHITECTS ONE DUNDON RD., SUITE 200 NEW YORK, NY 10028-4868		
ISSUE DATE _____ PROJECT NO. _____		
MERCK-MEDCO LLC WILLINGBORO, NJ		
DOOR DETAILS / DOOR SCHEDULES		
SCALE	AS NOTED	BY _____
KEYNOTES ON THIS SHEET ARE TO APPLY FOR SIMILAR GRAPHIC INDICATIONS THROUGHOUT THIS SHEET.		99036
THESE DRAWINGS ARE INSTRUMENTS OF SERVICE BY MERIDIAN DESIGN ASSOCIATES, WHO HOLDS THEIR COPYRIGHT. THEY MAY NOT BE USED OR REPRODUCED FOR ANY PURPOSE WITHOUT THE EXPRESS PERMISSION OF MERIDIAN DESIGN ASSOCIATES.		A001